


LOT #7 SPRING STREET
DAVIDSON, NC 28036

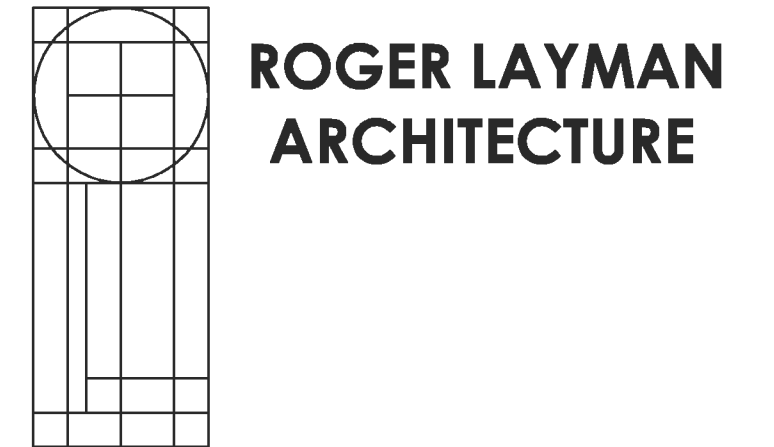


ROGER LAYMAN
ARCHITECTURE


455 SOUTH MAIN ST
SUITE 220
DAVIDSON, NC 28036

ph. 704.439.2931

RLarchitecture.com

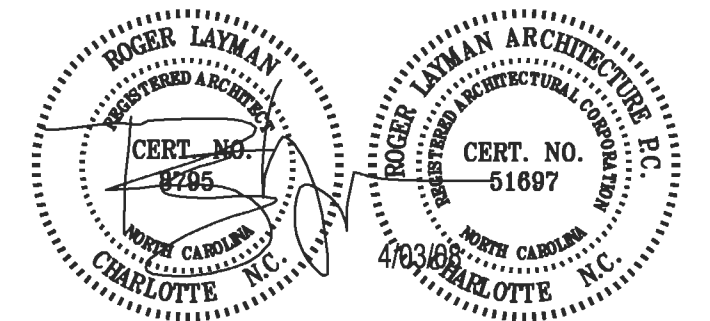

THIS DRAWING IS THE PROPERTY OF
ROGER LAYMAN ARCHITECTURE, P.C.
AND IS NOT TO BE COPIED OR
REPRODUCED IN PART OR WHOLE
WITHOUT PERMISSION.

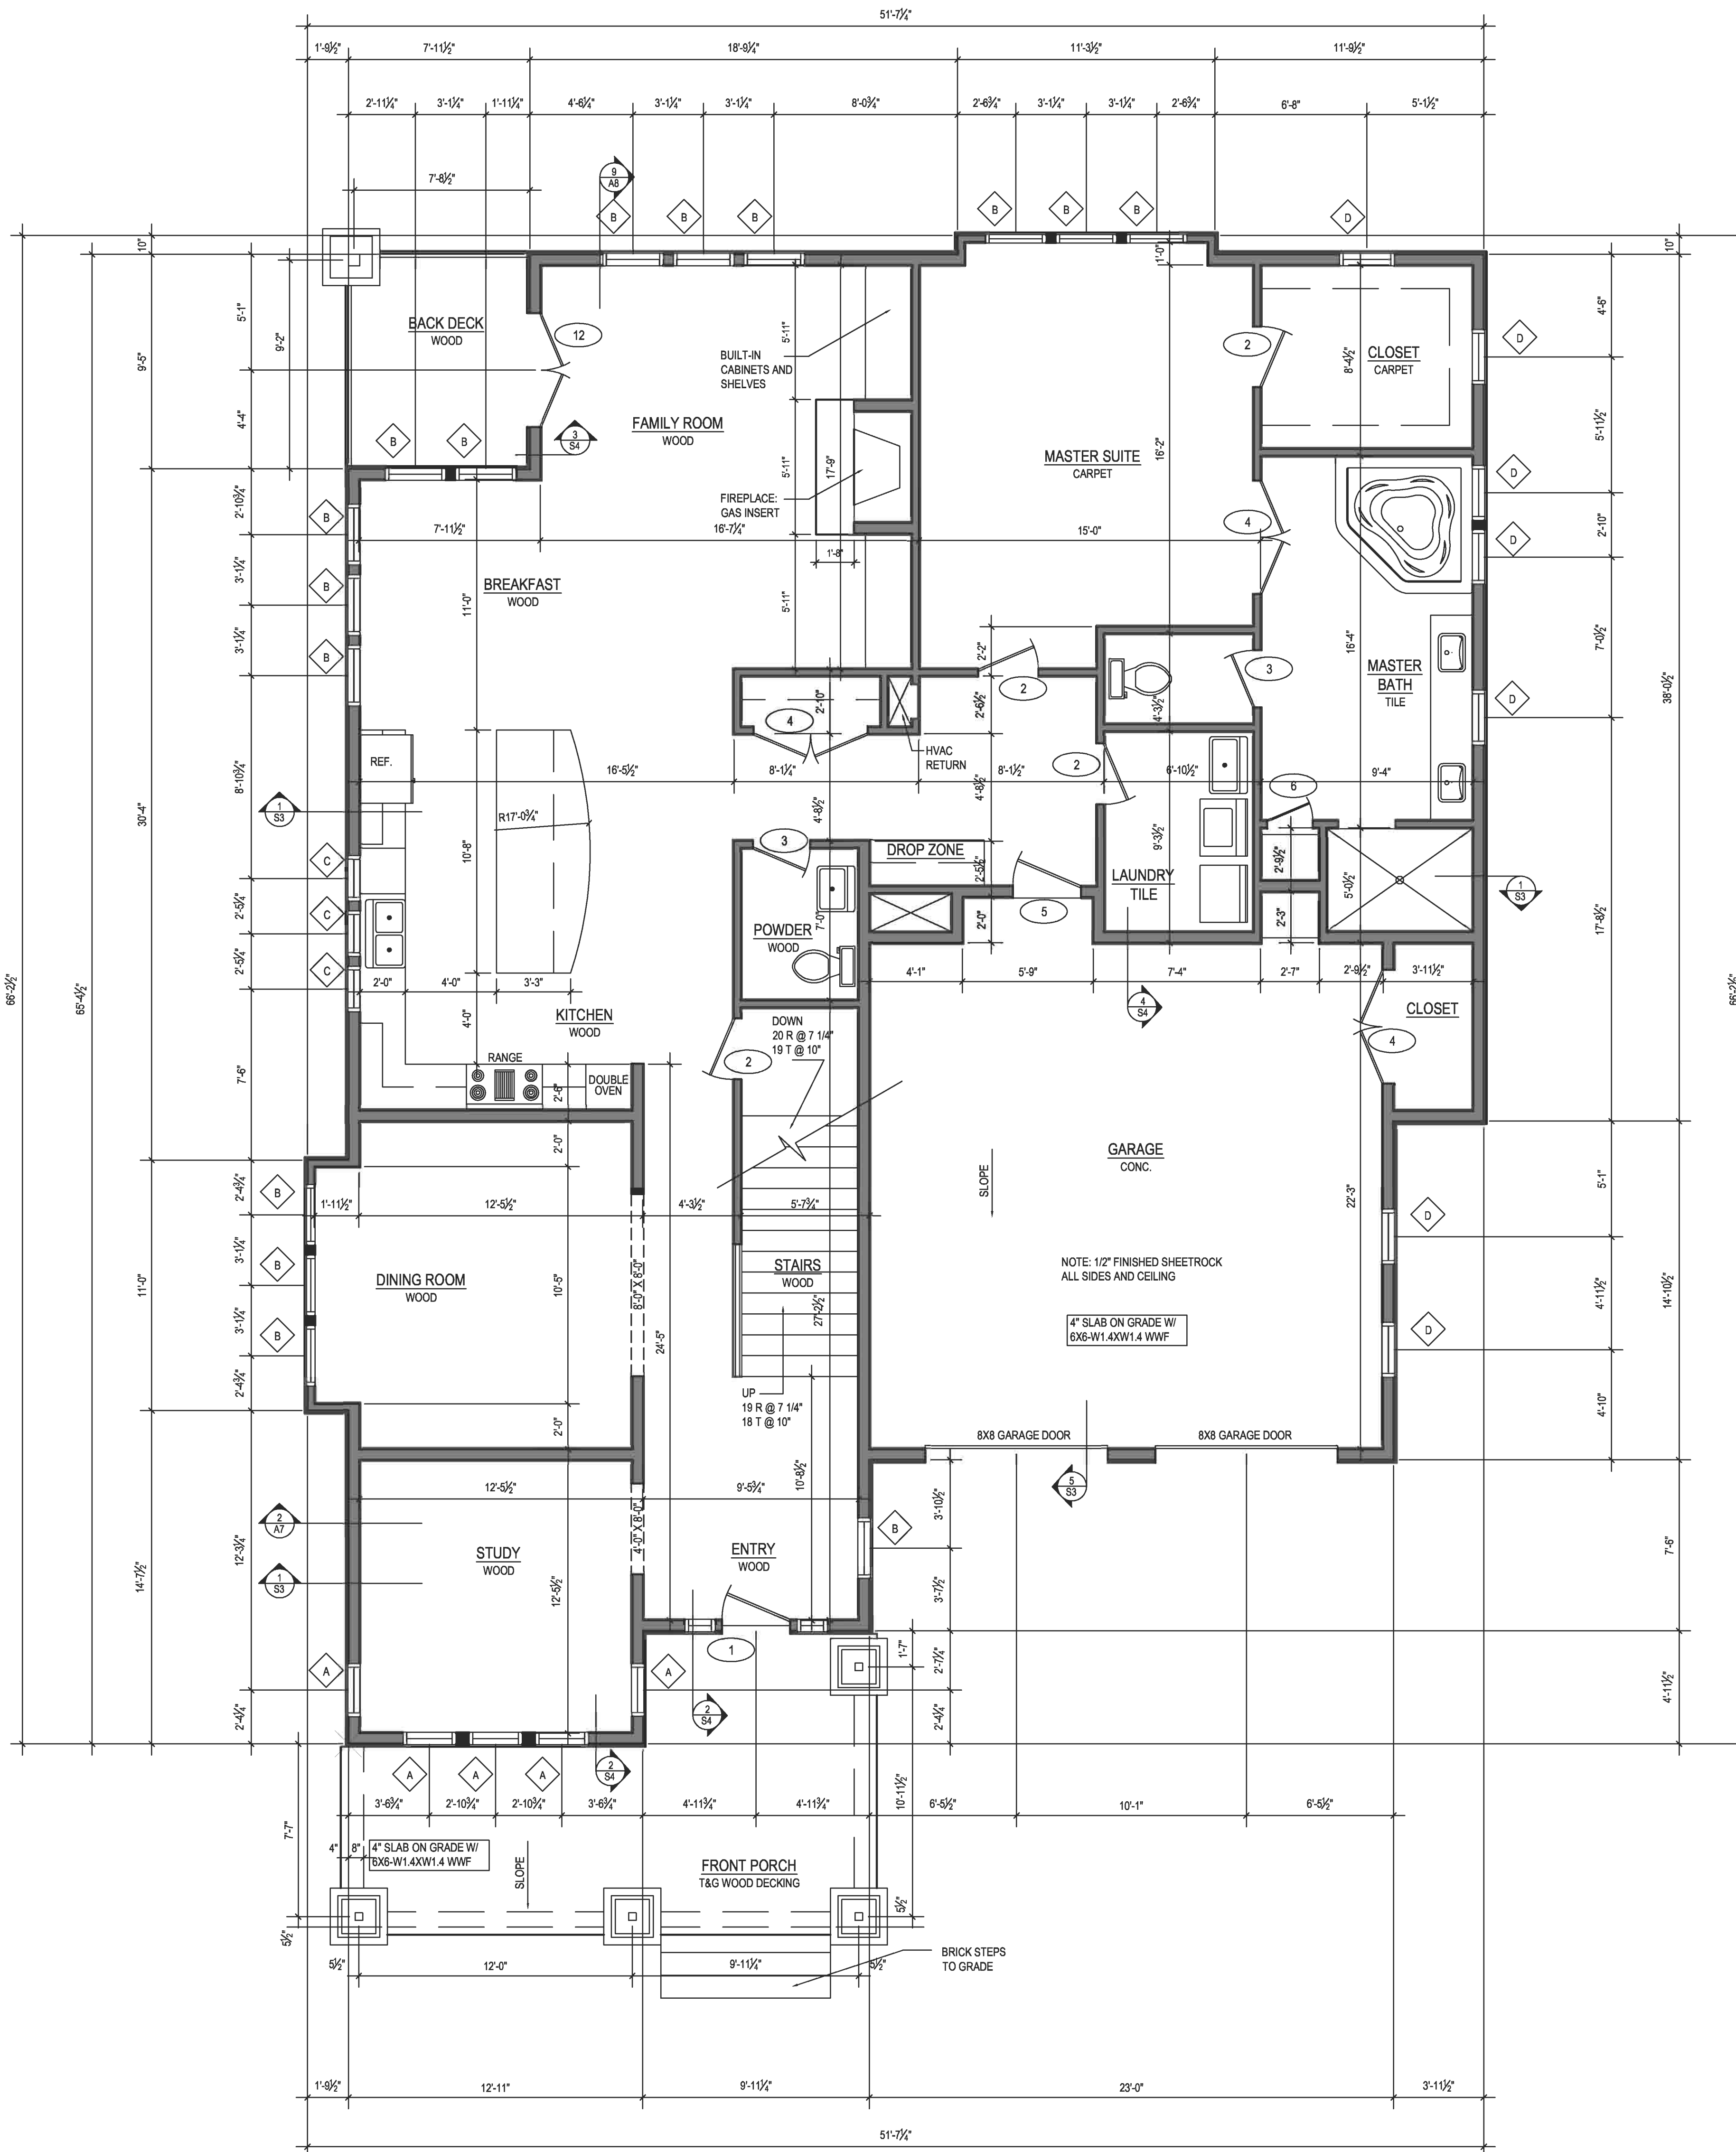

1 FIRST FLOOR PLAN
A3 1/4" = 1'-0"


DOOR SCHEDULE			
X	SIZE	DESCRIPTION	NOTES
1	3'-0" X 8'-0"	FRONT DOORSIDELITES	GLASSCRAFT: TD6-2
2	2'-8" X 8'-0"	SOLID PANEL DOOR	
3	2'-8" X 8'-0"	SOLID PANEL DOOR	
4	PR 2'-8" X 8'-0"	SOLID PANEL DOOR	
5	3'-0" X 8'-0"	23-MIN. DOOR	
6	2'-0" X 8'-0"	SOLID PANEL DOOR	
7	2'-8" X 6'-8"	SOLID PANEL DOOR	
8	2'-8" X 6'-8"	SOLID PANEL DOOR	
9	PR 2'-8" X 6'-8"	SOLID PANEL DOOR	
10	6'-0" X 6'-8"	SLIDING DOOR	ANDERSEN: FW68068
11	6'-0" X 6'-8"	SWINGING PATIO DOOR	ANDERSEN: FW68068
12	5'-0" X 8'-0"	SWINGING PATIO DOOR	ANDERSEN: FW68068

WINDOW SCHEDULE				
◇	SPEC	R.O. SIZE	HEAD HEIGHT	CLEAR OPENING
A	WDH24510	2'-6 1/8" X 6'-0 7/8"	8'-0"	5.79 SQ. FT
B	WDH28510	2'-10 1/8" X 6'-0 7/8"	8'-0"	6.89 SQ. FT
C	WDH2842	2'-2 1/8" X 4'-4 1/8"	8'-0"	3.38 SQ. FT
D	AW251	2'-4 7/8" X 2'-4 7/8"	8'-0"	1.0 SQ. FT
E	WDH2862	2'-10 1/8" X 5'-4 7/8"	7'-6"	5.86 SQ. FT
F	WDH2842	2'-10 1/8" X 4'-4 1/8"	7'-6"	4.61 SQ. FT
G	AW251	2'-4 7/8" X 2'-4 7/8"	7'-6"	1.0 SQ. FT

APPROPRIATE EGRESS HARDWARE TO BE SPECIFIED ON ALL EGRESS WINDOWS.
WINDOWS TO BE TEMPERED AS NOTED.
SPECIFICATIONS AND SIZES PER ANDERSEN 400 SERIES WINDOWS, UNLESS NOTED OTHERWISE.

NOTES

- ALL STAIRS TO BE BUILT ACCORDING TO NC STATE BUILDING CODE
- ALL DIMENSIONS TO FACE OF STUD

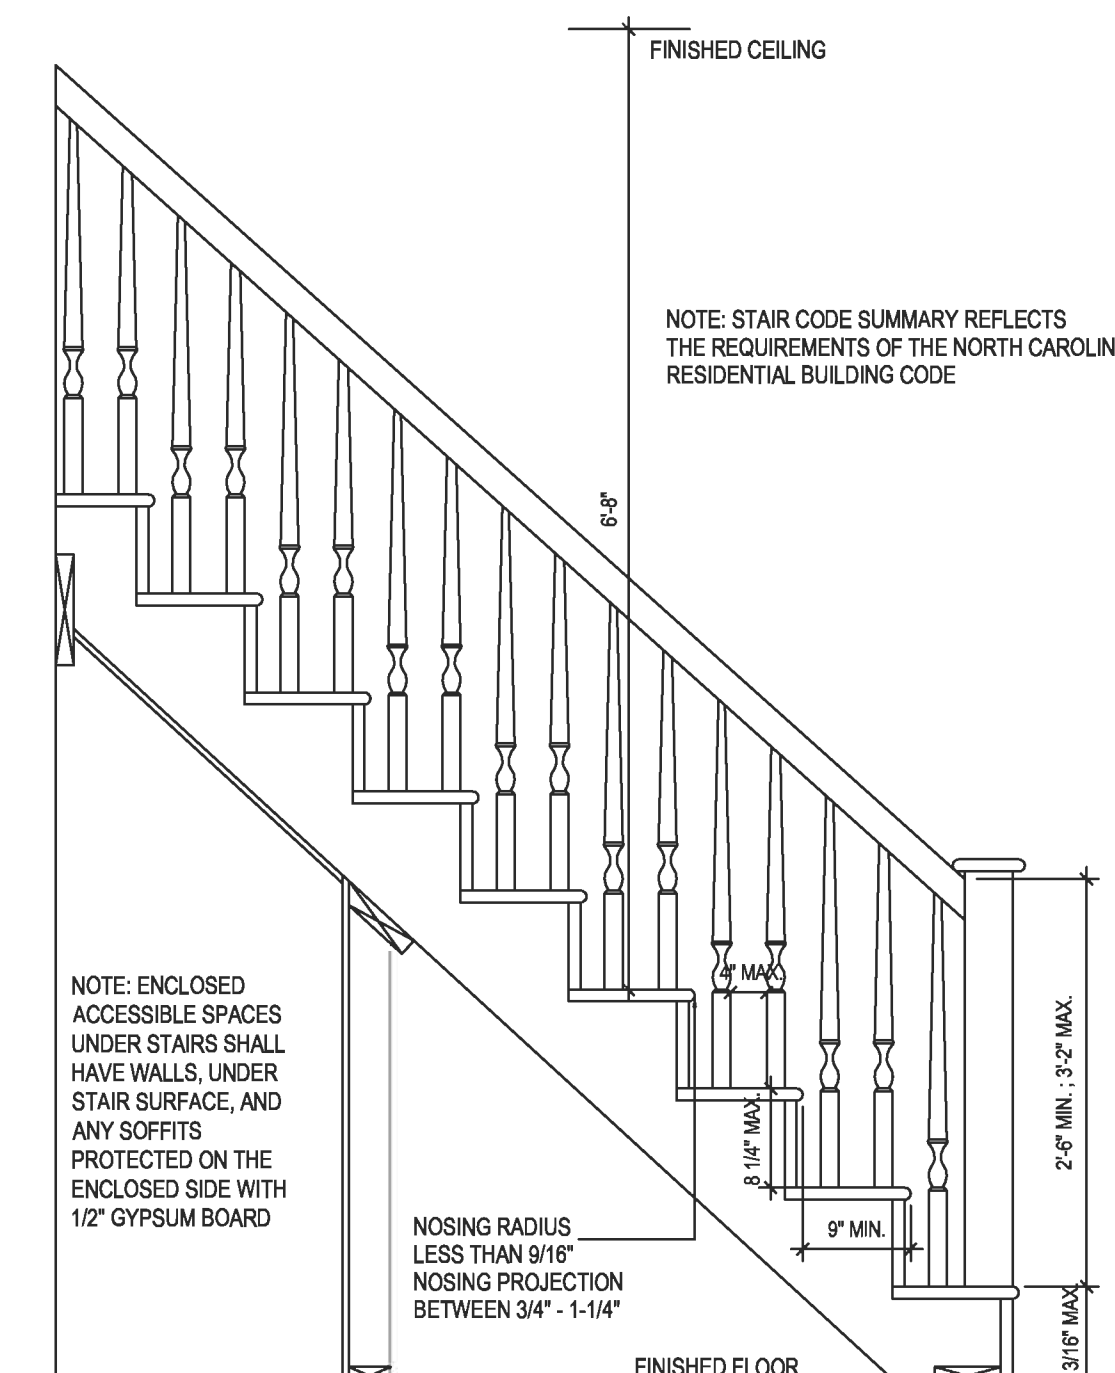

2 STAIR CODES DETAIL
A3 3/4" = 1'-0"

REVISIONS		
NO.	DATE	DESCRIPTION

DATE 04.03.08
PROJECT # 2008-011
SCALE AS NOTED
DRAWN BY CMH

FIRST FLOOR PLAN

A3

LOT #7 SPRING STREET
DAVIDSON, NC 28036




ROGER LAYMAN
ARCHITECTURE

455 SOUTH MAIN ST
SUITE 220
DAVIDSON, NC 28036

ph. 704.439.2931

RArchitecture.com

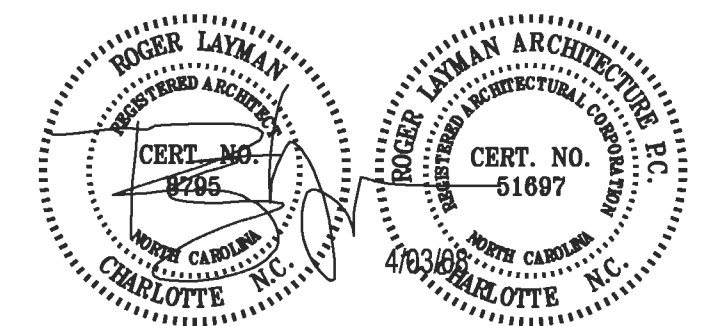


THIS DRAWING IS THE PROPERTY OF
ROGER LAYMAN ARCHITECTURE, PC
AND IS NOT TO BE COPIED OR
REPRODUCED IN PART OR WHOLE
WITHOUT PERMISSION.

REVISIONS	
NO.	DESCRIPTION

DATE 04.03.08
PROJECT # 2008-011
SCALE AS NOTED
DRAWN BY CMH

SECOND FLOOR PLAN

A4

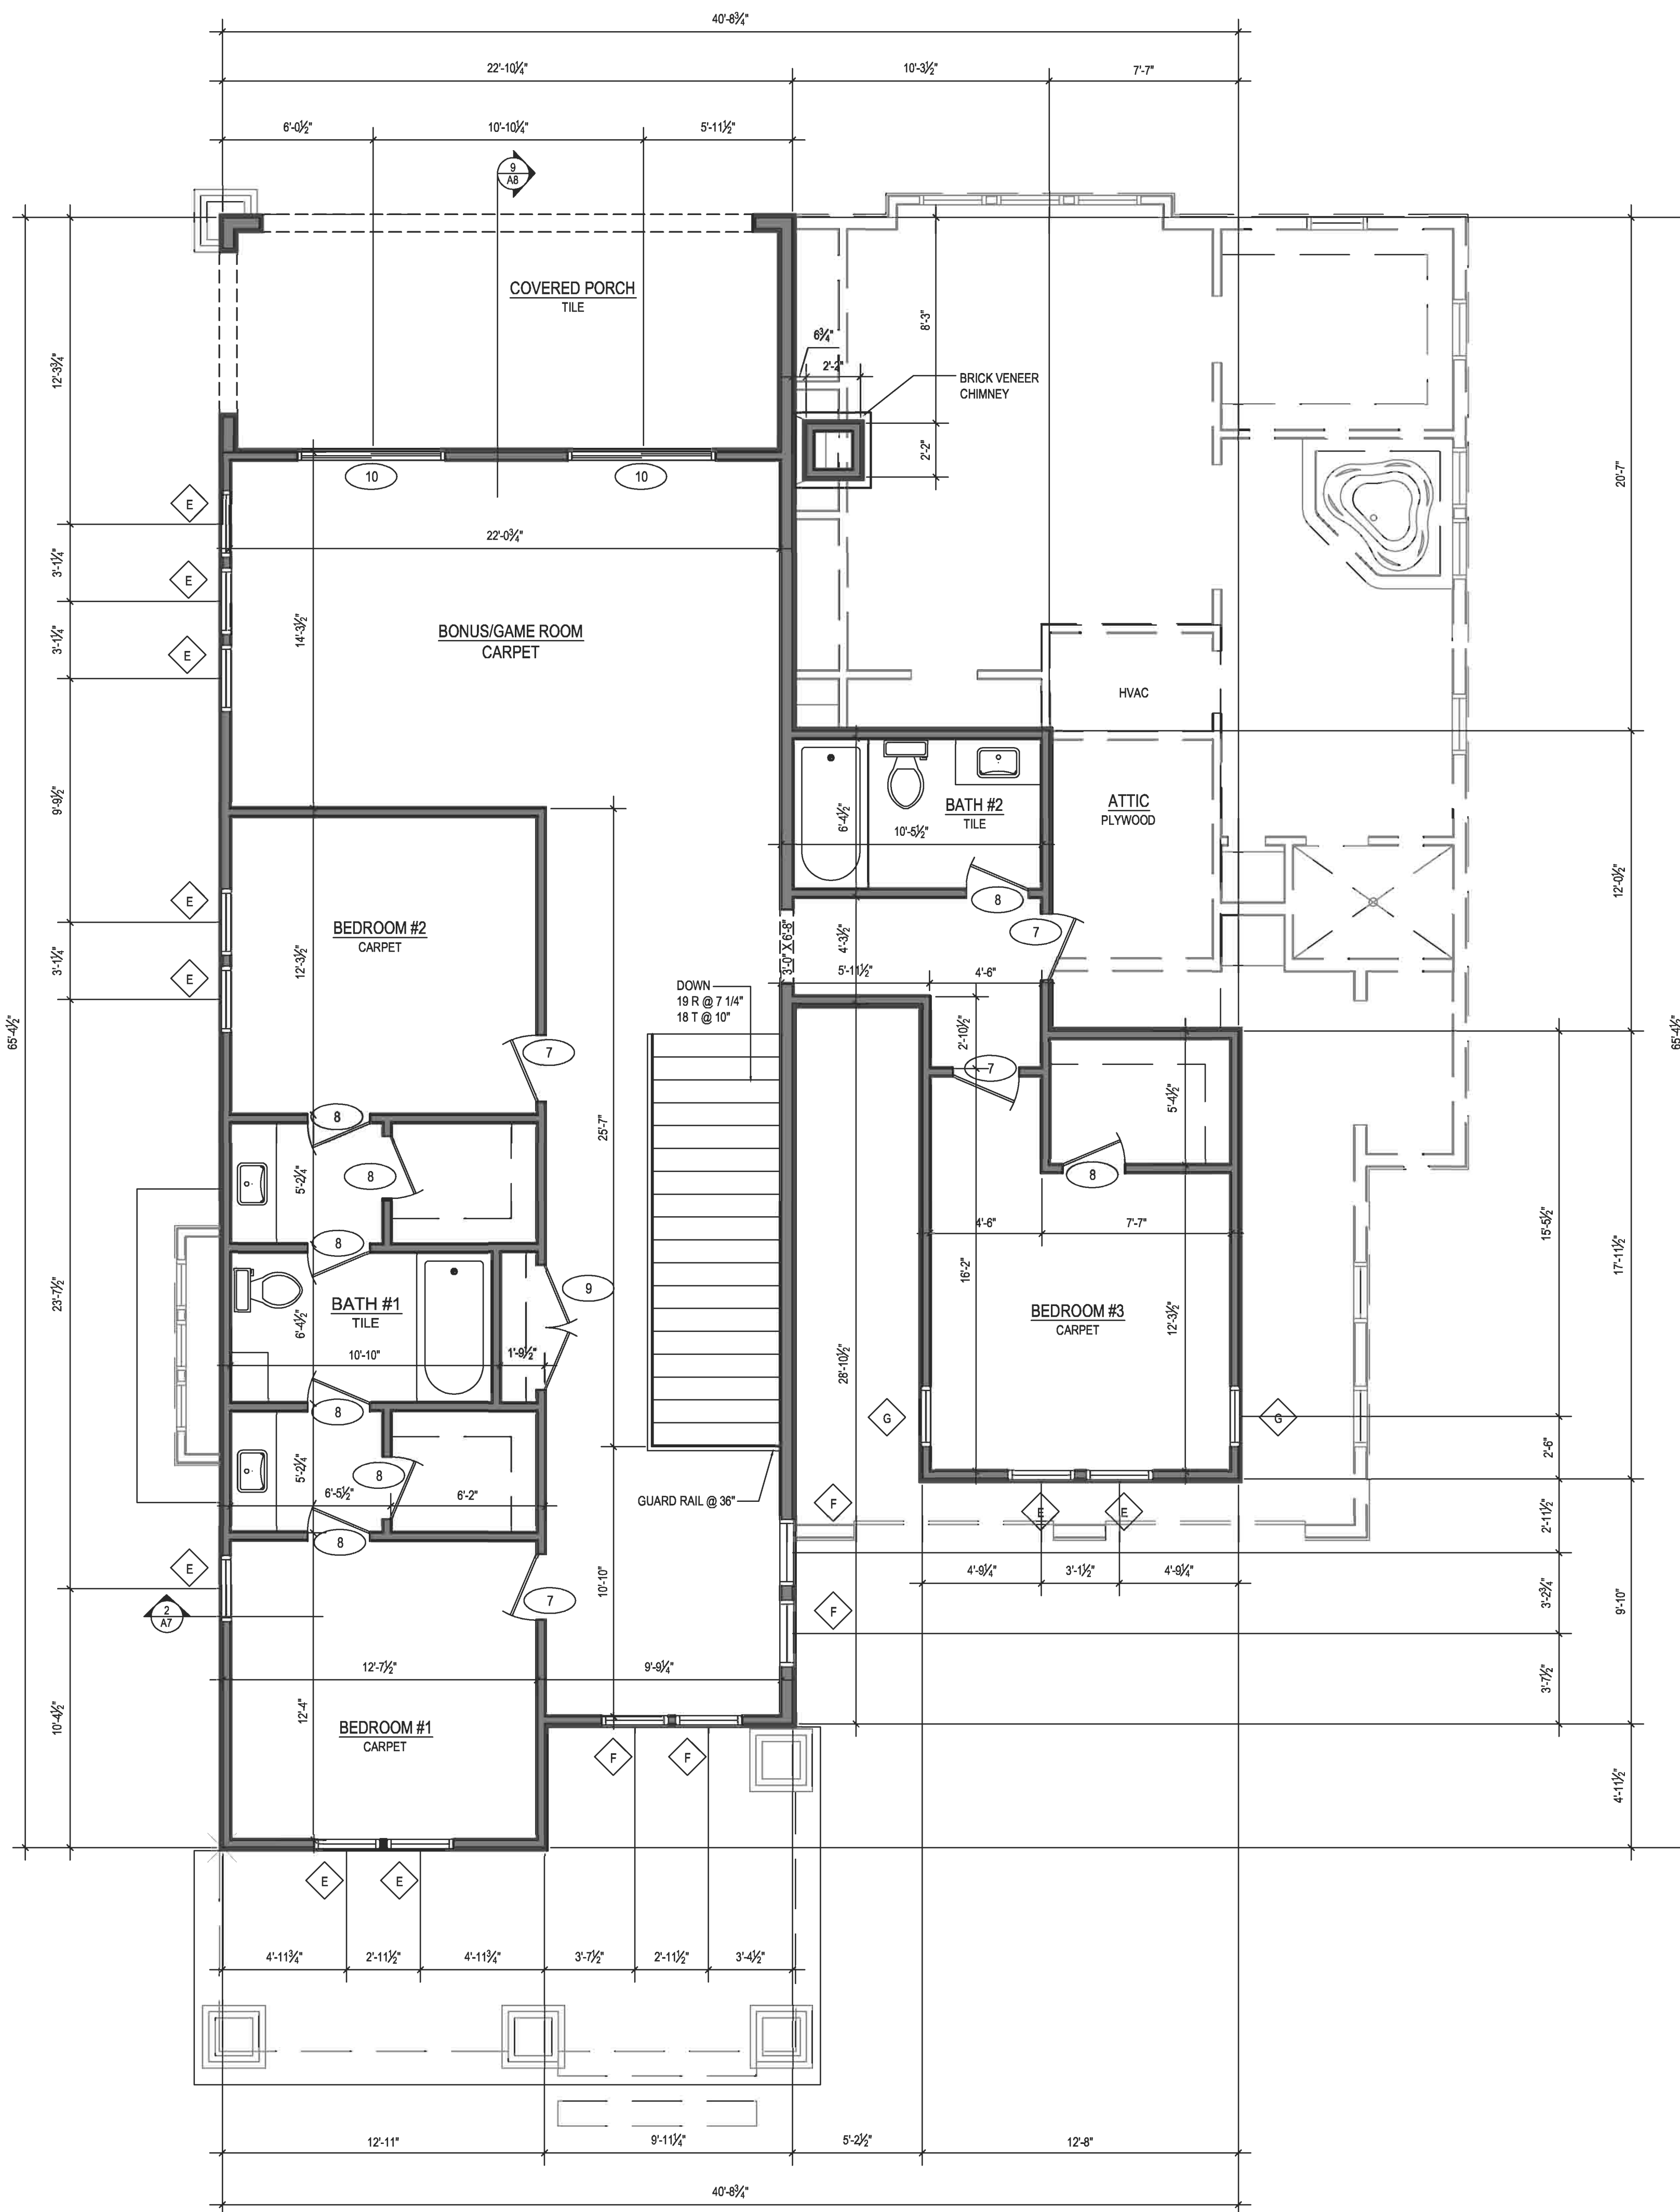


1 SECOND FLOOR PLAN
A4 1/4" = 1'-0"



DOOR SCHEDULE			
X	SIZE	DESCRIPTION	NOTES
1	3'-0" X 8'-0"	FRONT DOOR/SIDELITES	GLASSCRAFT: TD16-2
2	2'-6" X 8'-0"	SOLID PANEL DOOR	
3	2'-6" X 8'-0"	SOLID PANEL DOOR	
4	PR 2'-6" X 8'-0"	SOLID PANEL DOOR	
5	3'-0" X 8'-0"	20-MIN. DOOR	
6	2'-0" X 8'-0"	SOLID PANEL DOOR	
7	2'-6" X 6'-8"	SOLID PANEL DOOR	
8	2'-6" X 6'-8"	SOLID PANEL DOOR	
9	PR 2'-6" X 6'-8"	SOLID PANEL DOOR	
10	6'-0" X 6'-8"	SLIDING DOOR	ANDERSEN: FWG6068
11	6'-0" X 6'-8"	SWINGING PATIO DOOR	ANDERSEN: FWH6068
12	5'-0" X 6'-0"	SWINGING PATIO DOOR	ANDERSEN: FWH5080

WINDOW SCHEDULE					
◆	SPEC	R.O. SIZE	HEAD HEIGHT	TYPE	CLEAR OPENING
A	WDH24510	2'-6 1/8" X 6'-0 7/8"	8'-0"	DH	5.79 SQ. FT
B	WDH28510	2'-10 1/8" X 6'-0 7/8"	8'-0"	DH	6.68 SQ. FT
C	WDH2042	2'-2 1/8" X 4'-4 7/8"	8'-0"	DH	3.38 SQ. FT
D	AW251	2'-4 7/8" X 2'-4 7/8"	8'-0"	AWNING	1.0 SQ. FT
E	WDH2852	2'-10 1/8" X 4'-4 7/8"	7'-6"	DH	5.86 SQ. FT
F	WDH2842	2'-10 1/8" X 4'-4 7/8"	7'-6"	DH	4.61 SQ. FT
G	AW251	2'-4 7/8" X 2'-4 7/8"	7'-6"	AWNING	1.0 SQ. FT

APPROPRIATE EGRESS HARDWARE TO BE SPECIFIED ON ALL EGRESS WINDOWS.
WINDOWS TO BE TEMPERED AS NOTED.
SPECIFICATIONS AND SIZES PER ANDERSEN 400 SERIES WINDOWS, UNLESS NOTED OTHERWISE.

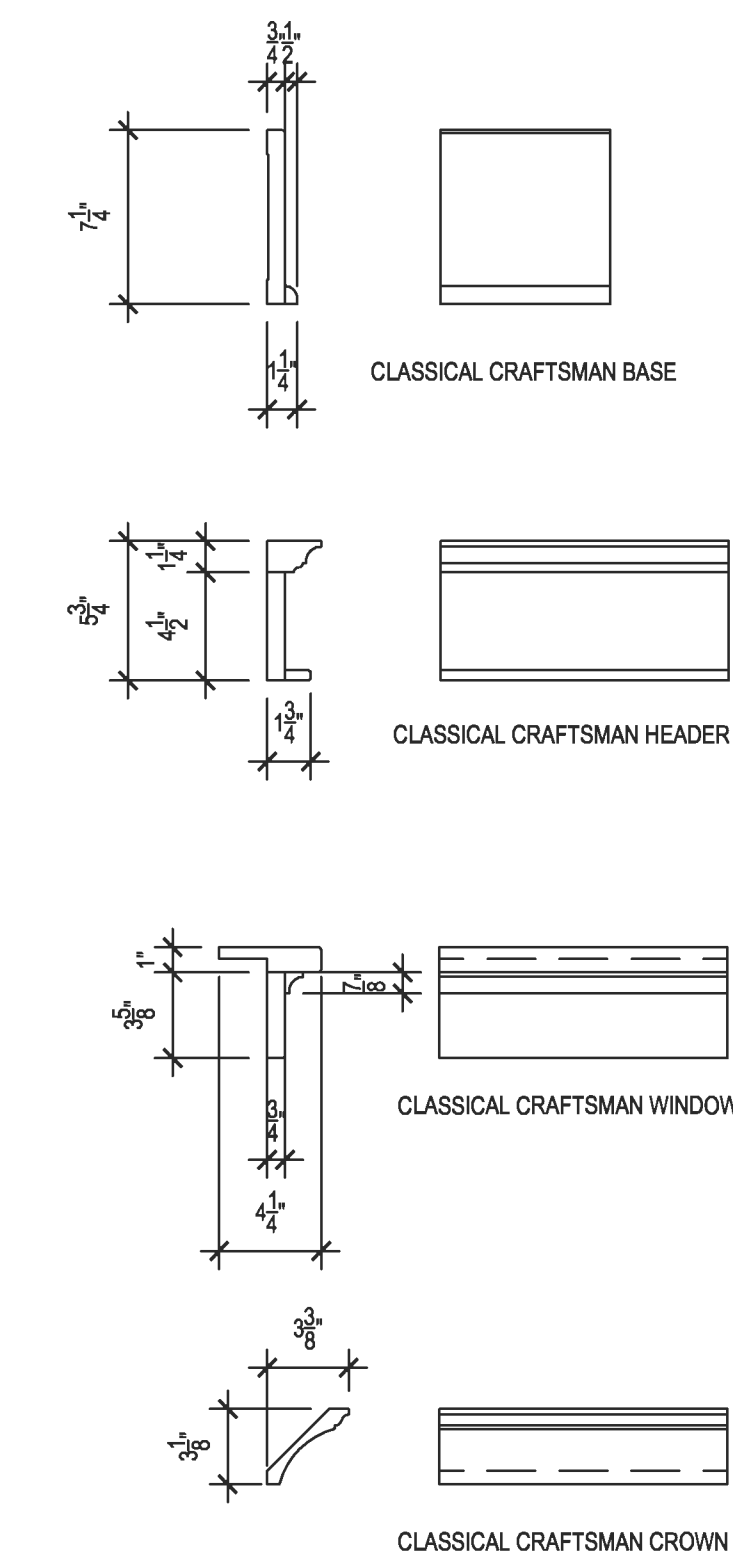

2 INTERIOR TRIM DETAILS
A4 1 1/2" = 1'-0"