





FRONT ELEVATION  
1/4" = 1'-0"

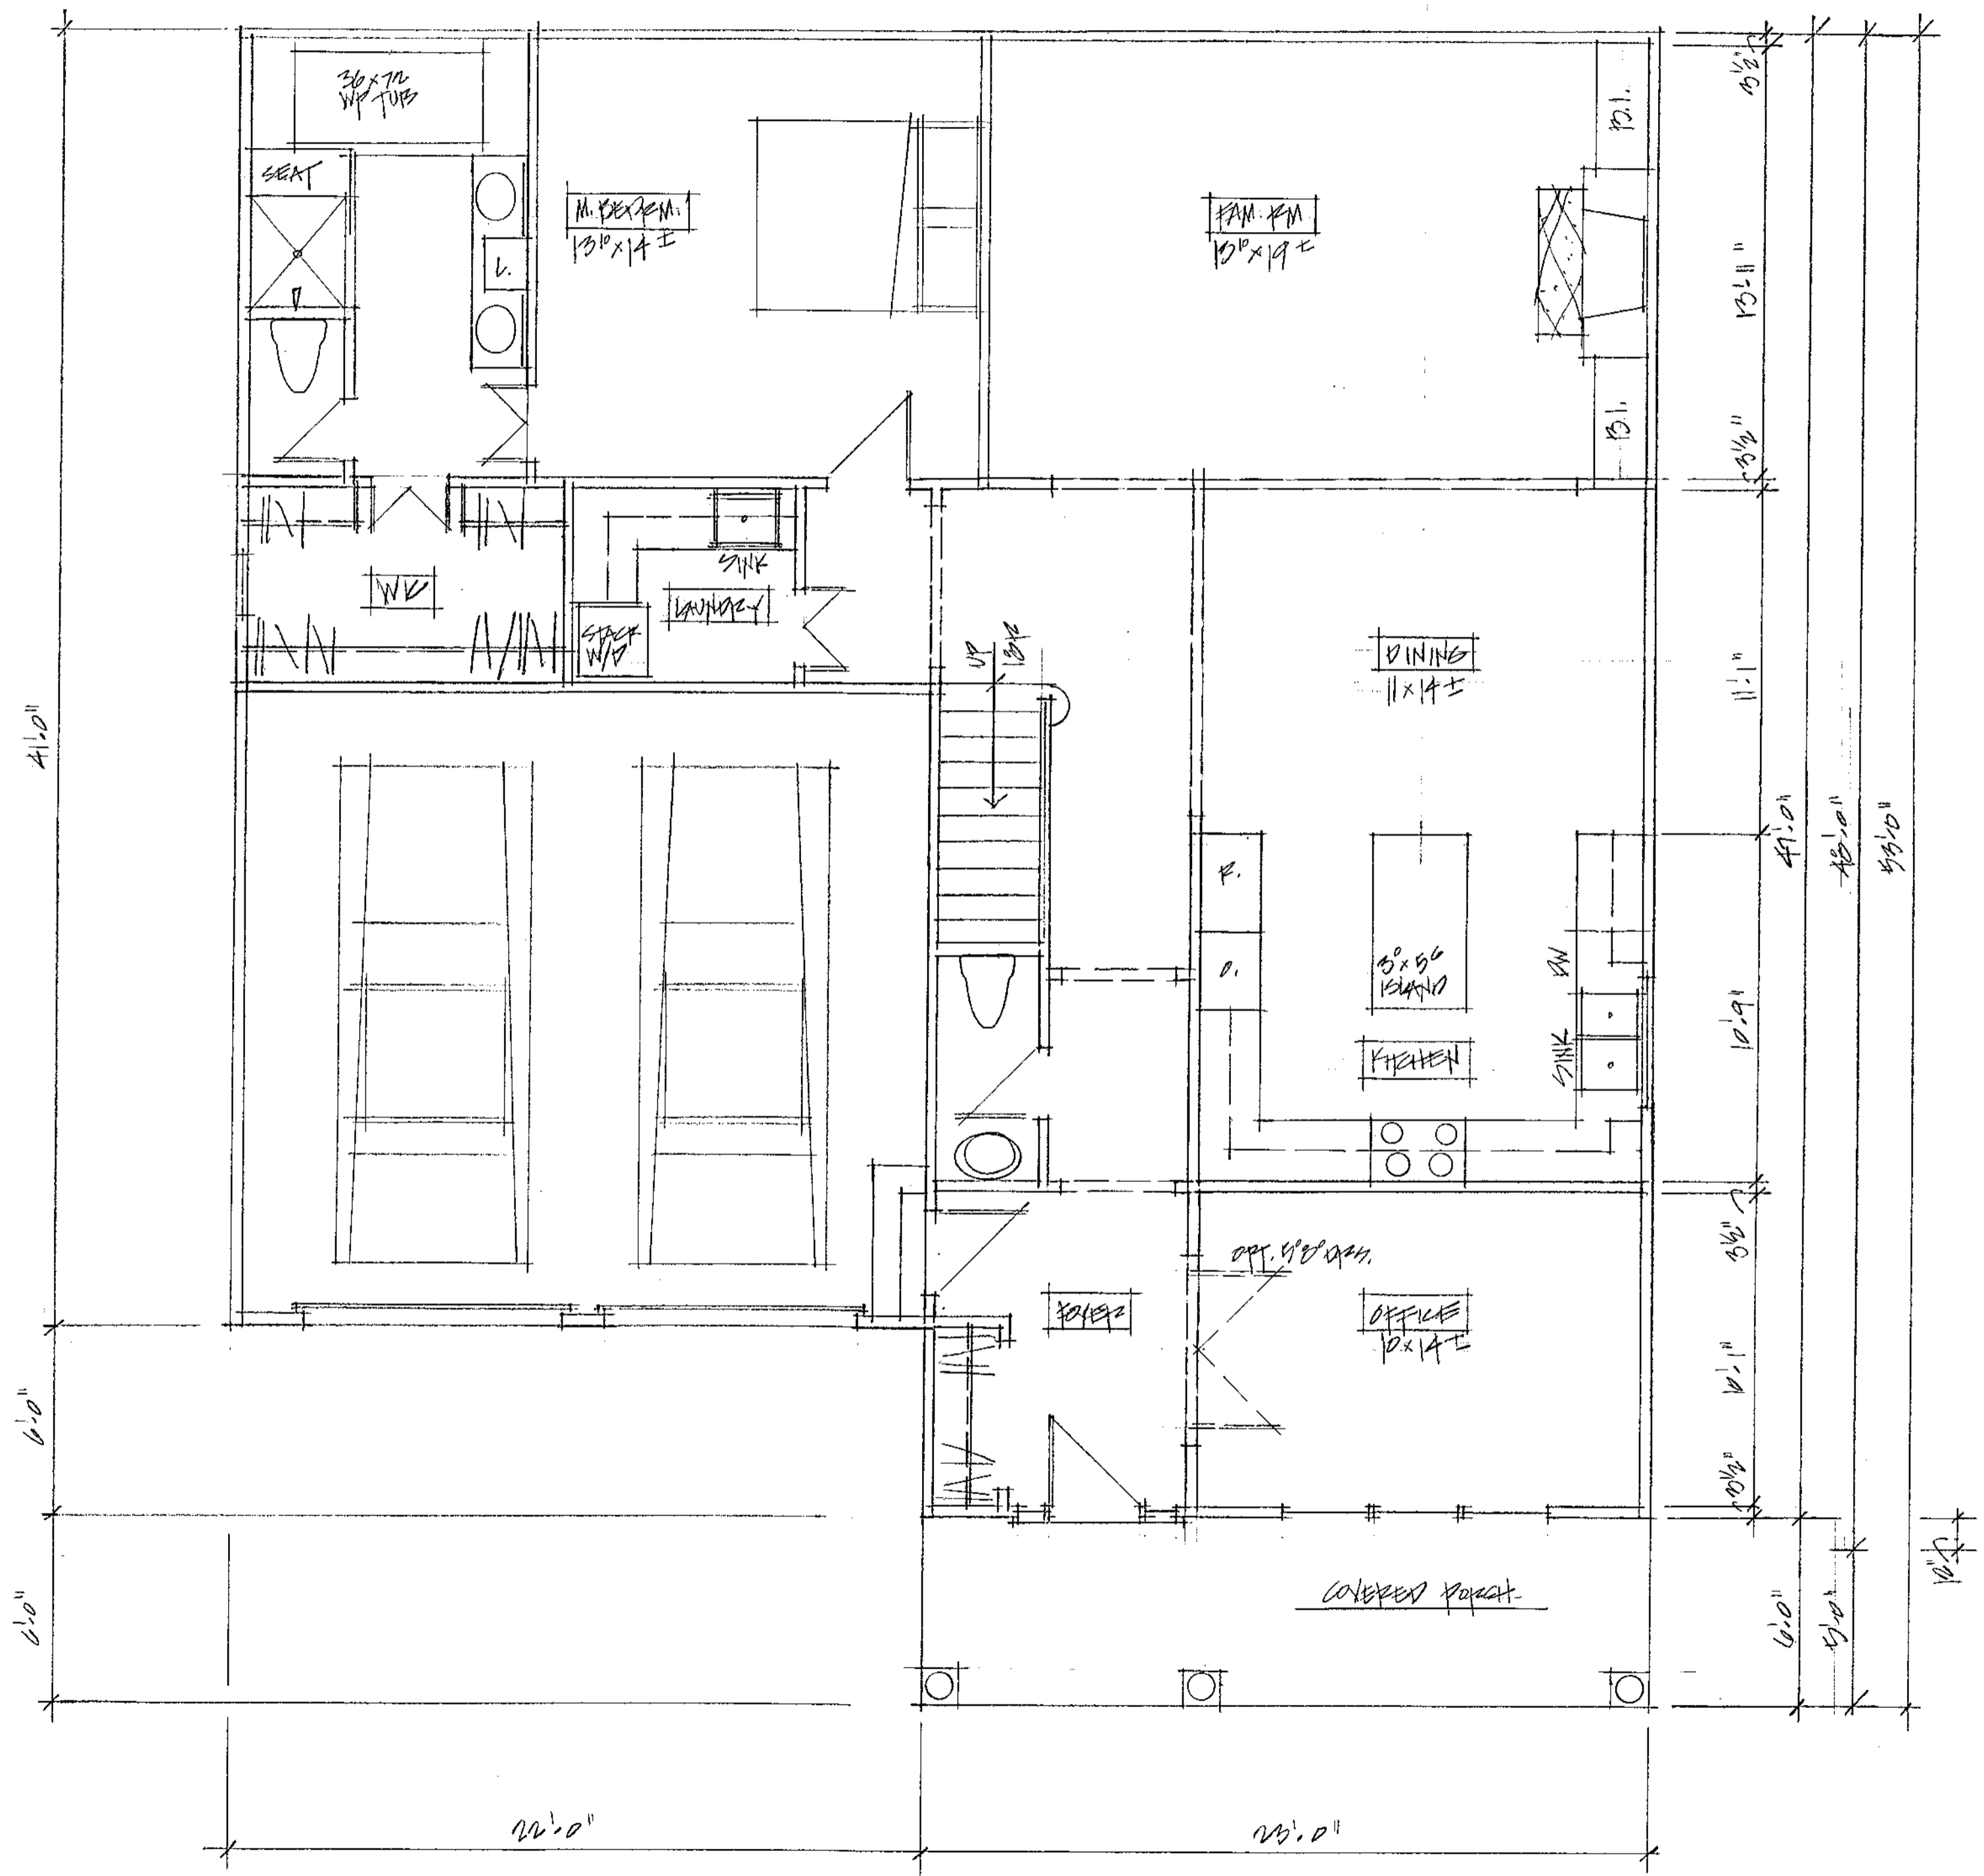

First Floor Plan

1/4" equals 1'-0" H.C.A.

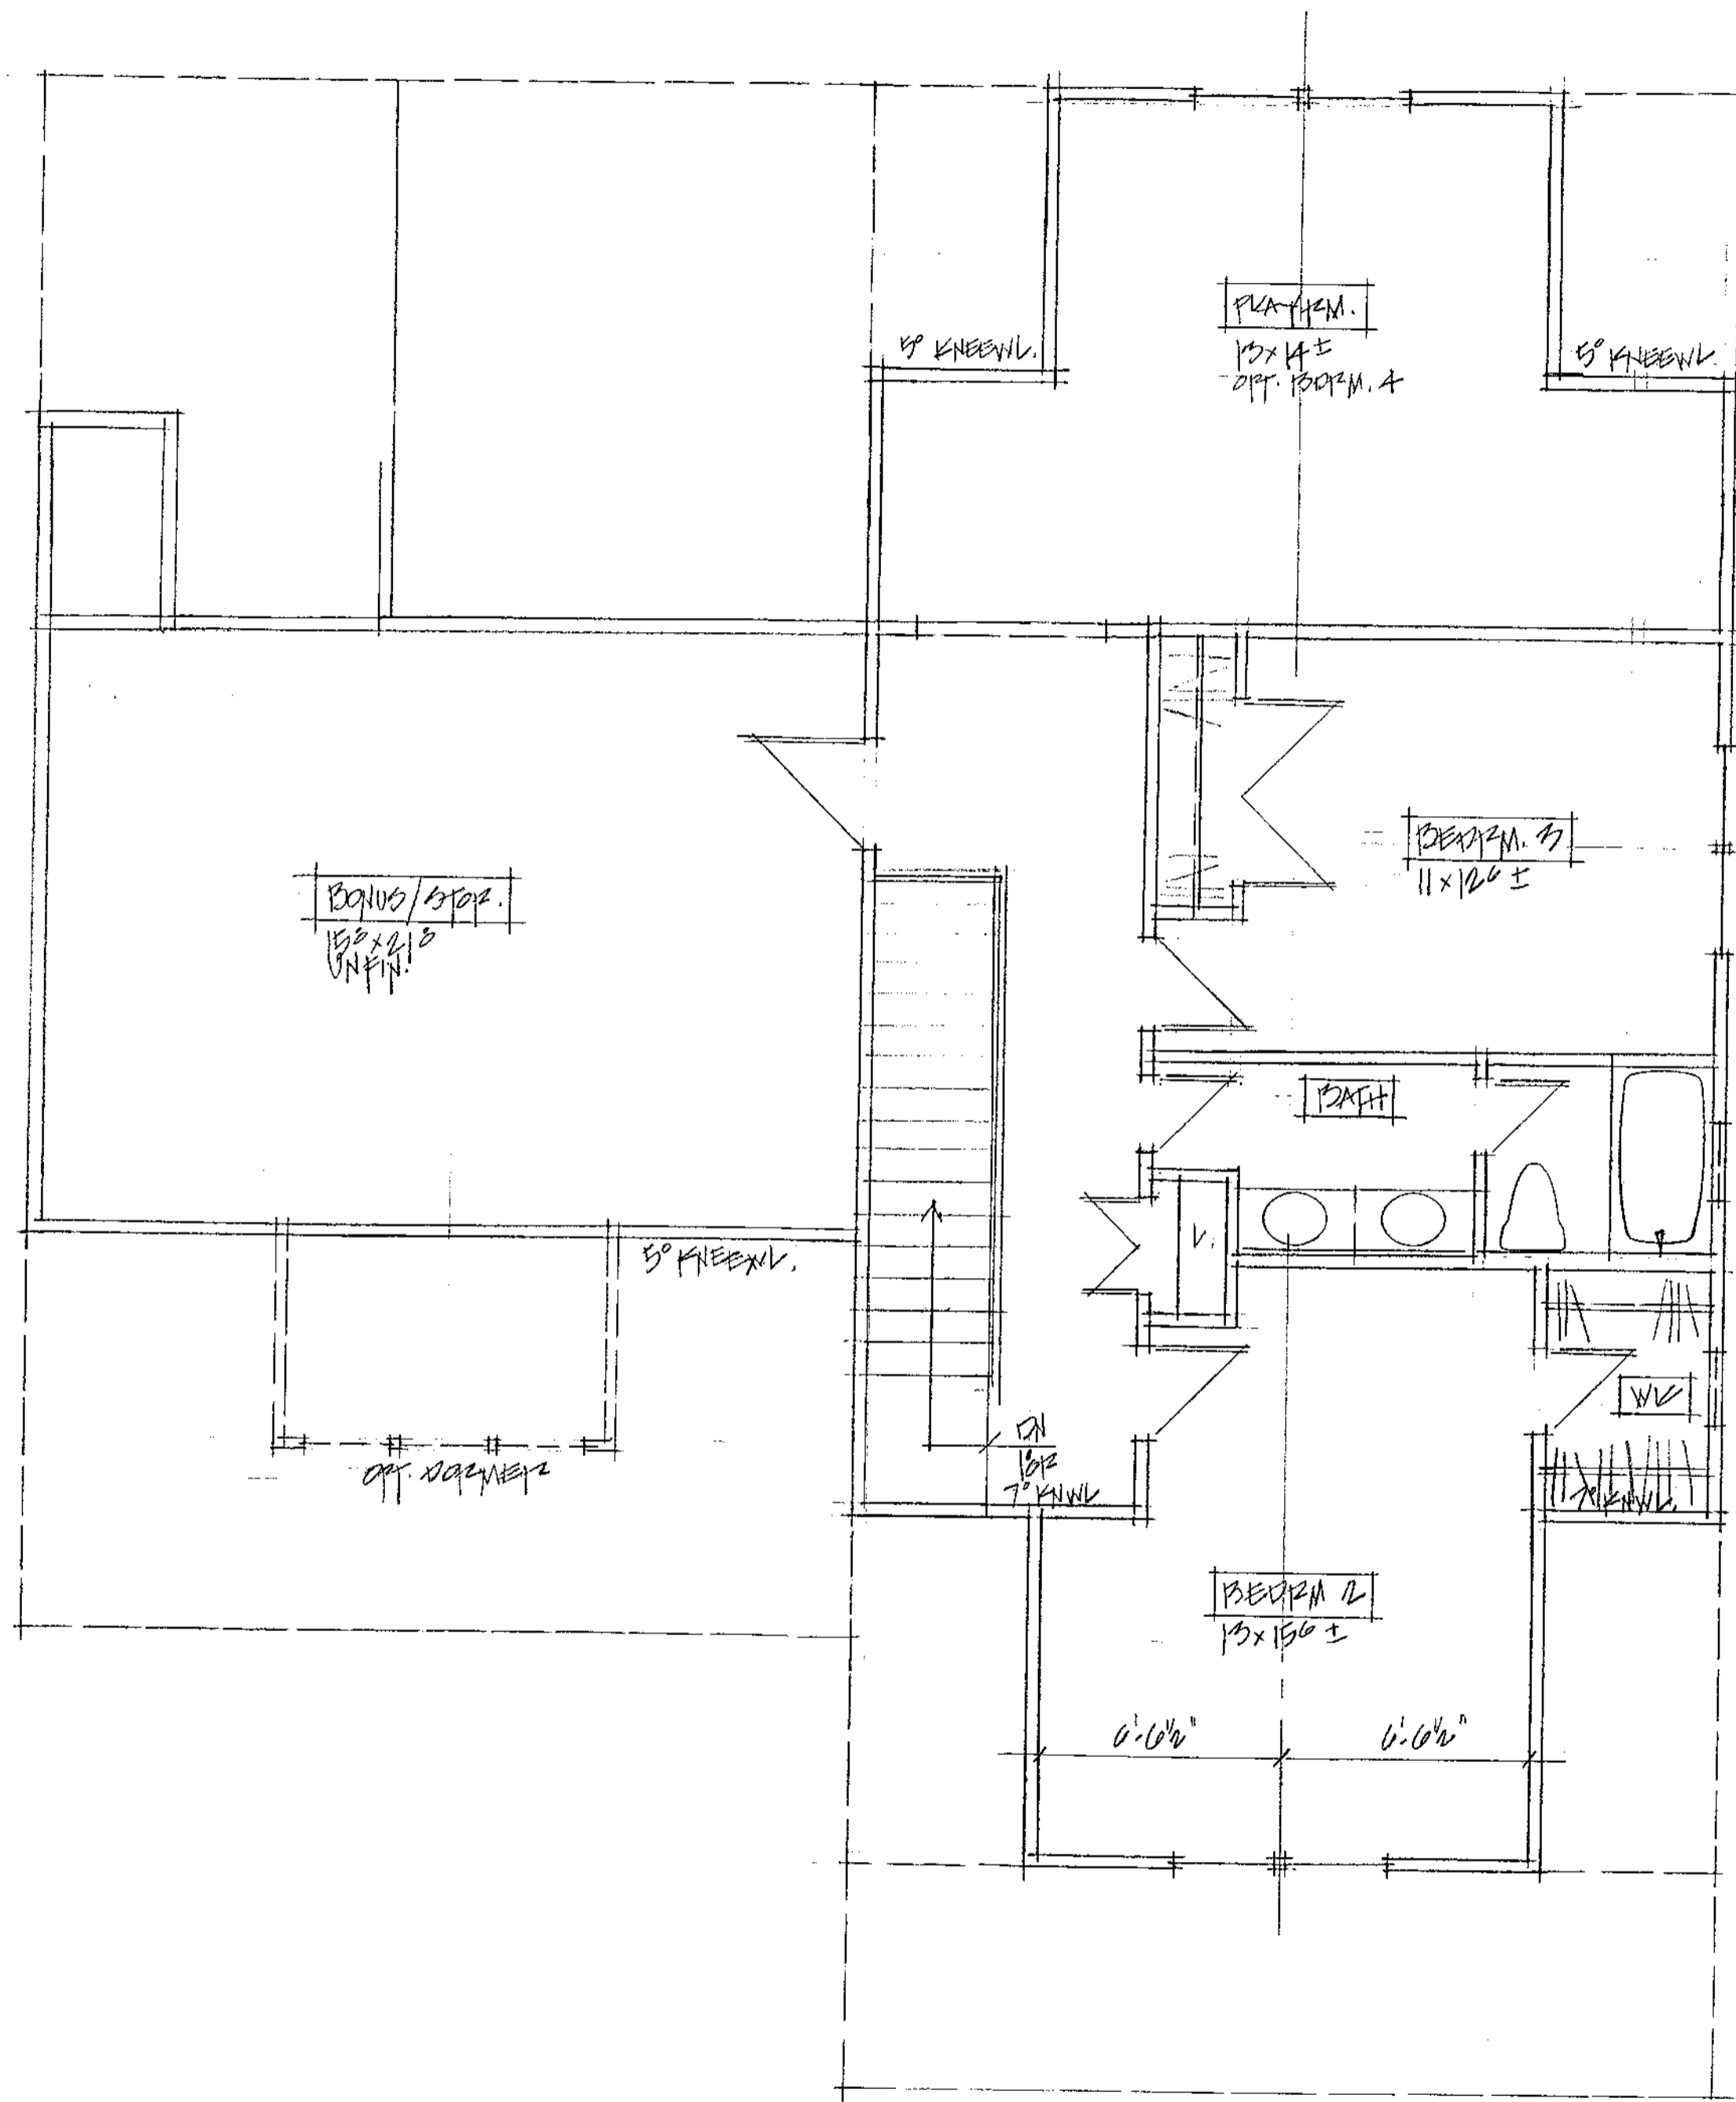

SECOND FLOOR PLAN

1/4" SCALE

899 SF HUA