

PRINT SCHEDULE		
NO.	DESCRIPTION	DATE
1	FINAL REVIEW SET	10-07-08
2	PERMIT/CONSTRUCTION	11-18-08
REVISIONS		

COPYRIGHT / DISCLAIMER
 THIS PLAN IS THE PROPERTY OF HOME DESIGNWORKS, INC. AND IS TO BE USED ONLY FOR THE PROJECT AND SITE SPECIFICALLY IDENTIFIED HEREON. NO PART OF THIS PLAN MAY BE REPRODUCED OR TRANSMITTED IN ANY FORM OR BY ANY MEANS, ELECTRONIC OR MECHANICAL, INCLUDING PHOTOCOPYING, RECORDING, OR BY ANY INFORMATION STORAGE AND RETRIEVAL SYSTEM, WITHOUT THE WRITTEN PERMISSION OF HOME DESIGNWORKS, INC. CONTRACTOR SHALL VERIFY ALL CONDITIONS AND CODES GOVERNING PERMITS AND CONSTRUCTION WITH LOCAL, STATE AND FEDERAL AGENCIES.

HOME DESIGNWORKS, INC.
 P.O. BOX 2331
 DAVIDSON, NC 28036

WALNUT ST. HOUSE
 WALNUT ST
 CHARLOTTE, NC 28036


FLOORPLAN
 SCALE: 1/4" = 1'-0"

DRAFTING SERVICE PROVIDED BY




ATLANTIC DESIGN SERVICES

1109 SEA BASS LN
 WILMINGTON, NC 28409
 910-799-5304
 atlanticdesignservices.com

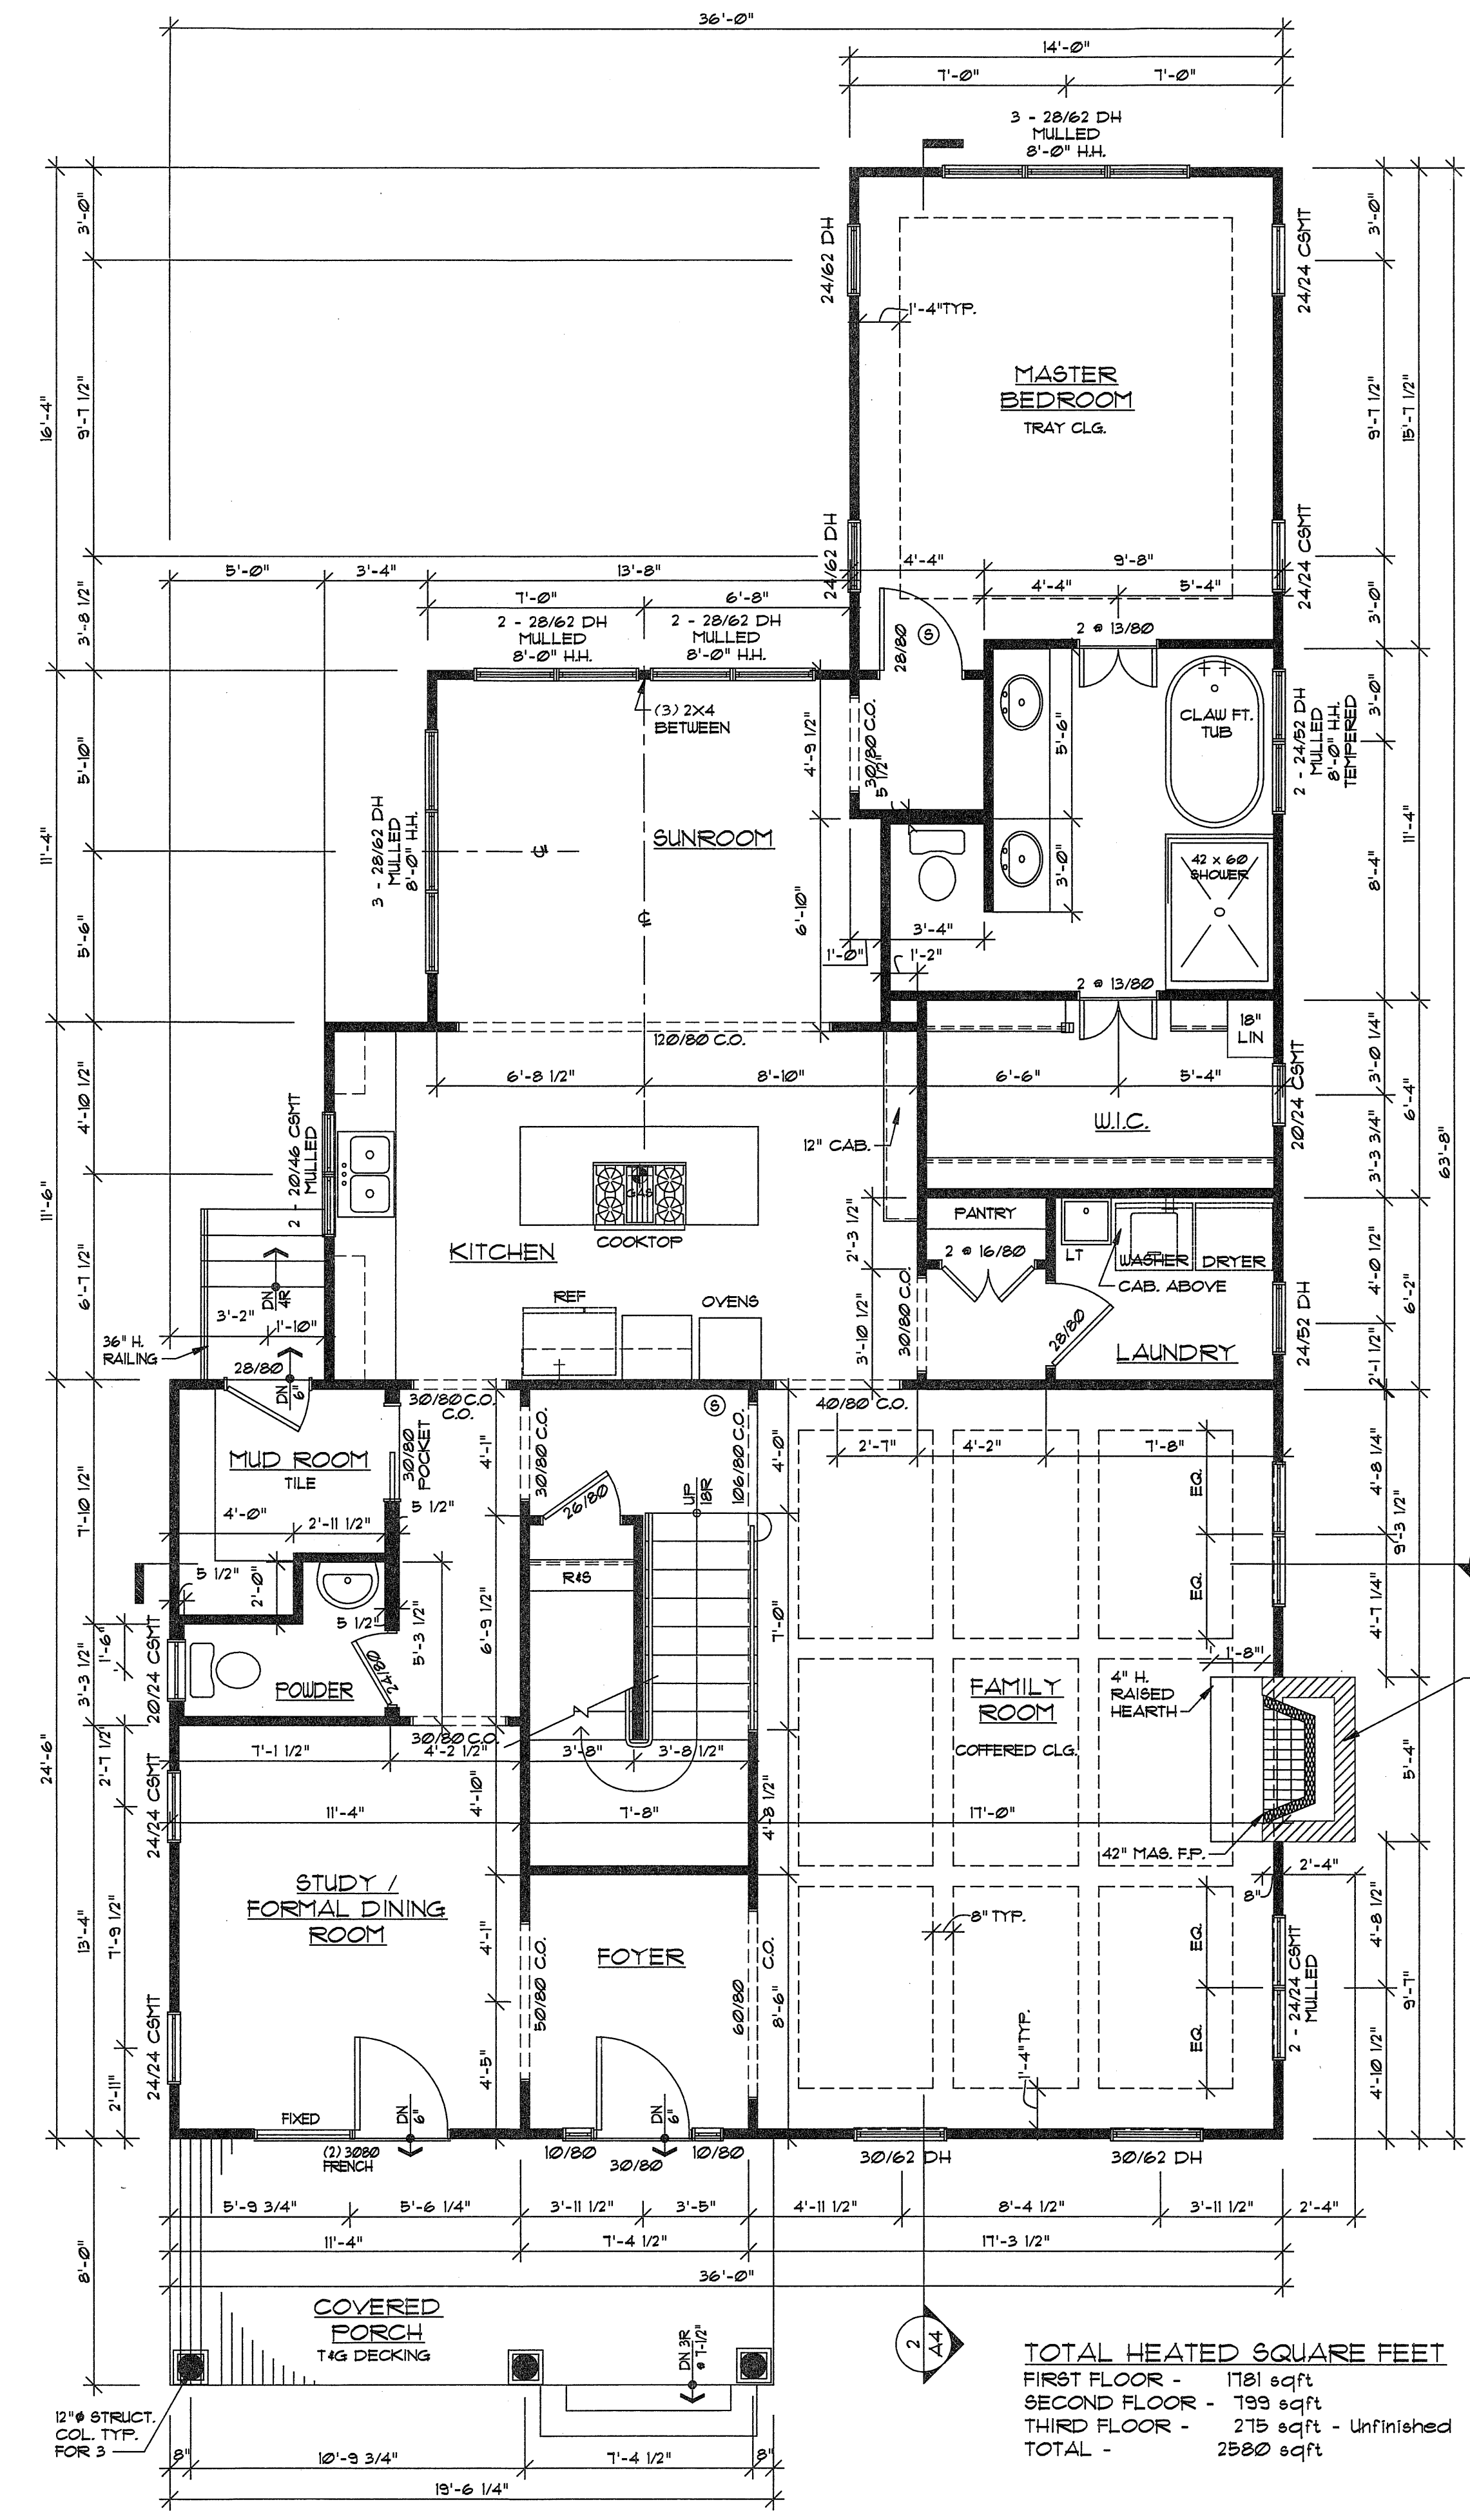


1 FIRST FLOOR PLAN
 SCALE: 1/4" = 1'-0"

TOTAL HEATED SQUARE FEET
 FIRST FLOOR - 1781 sqft
 SECOND FLOOR - 799 sqft
 THIRD FLOOR - 215 sqft - Unfinished
 TOTAL - 2795 sqft

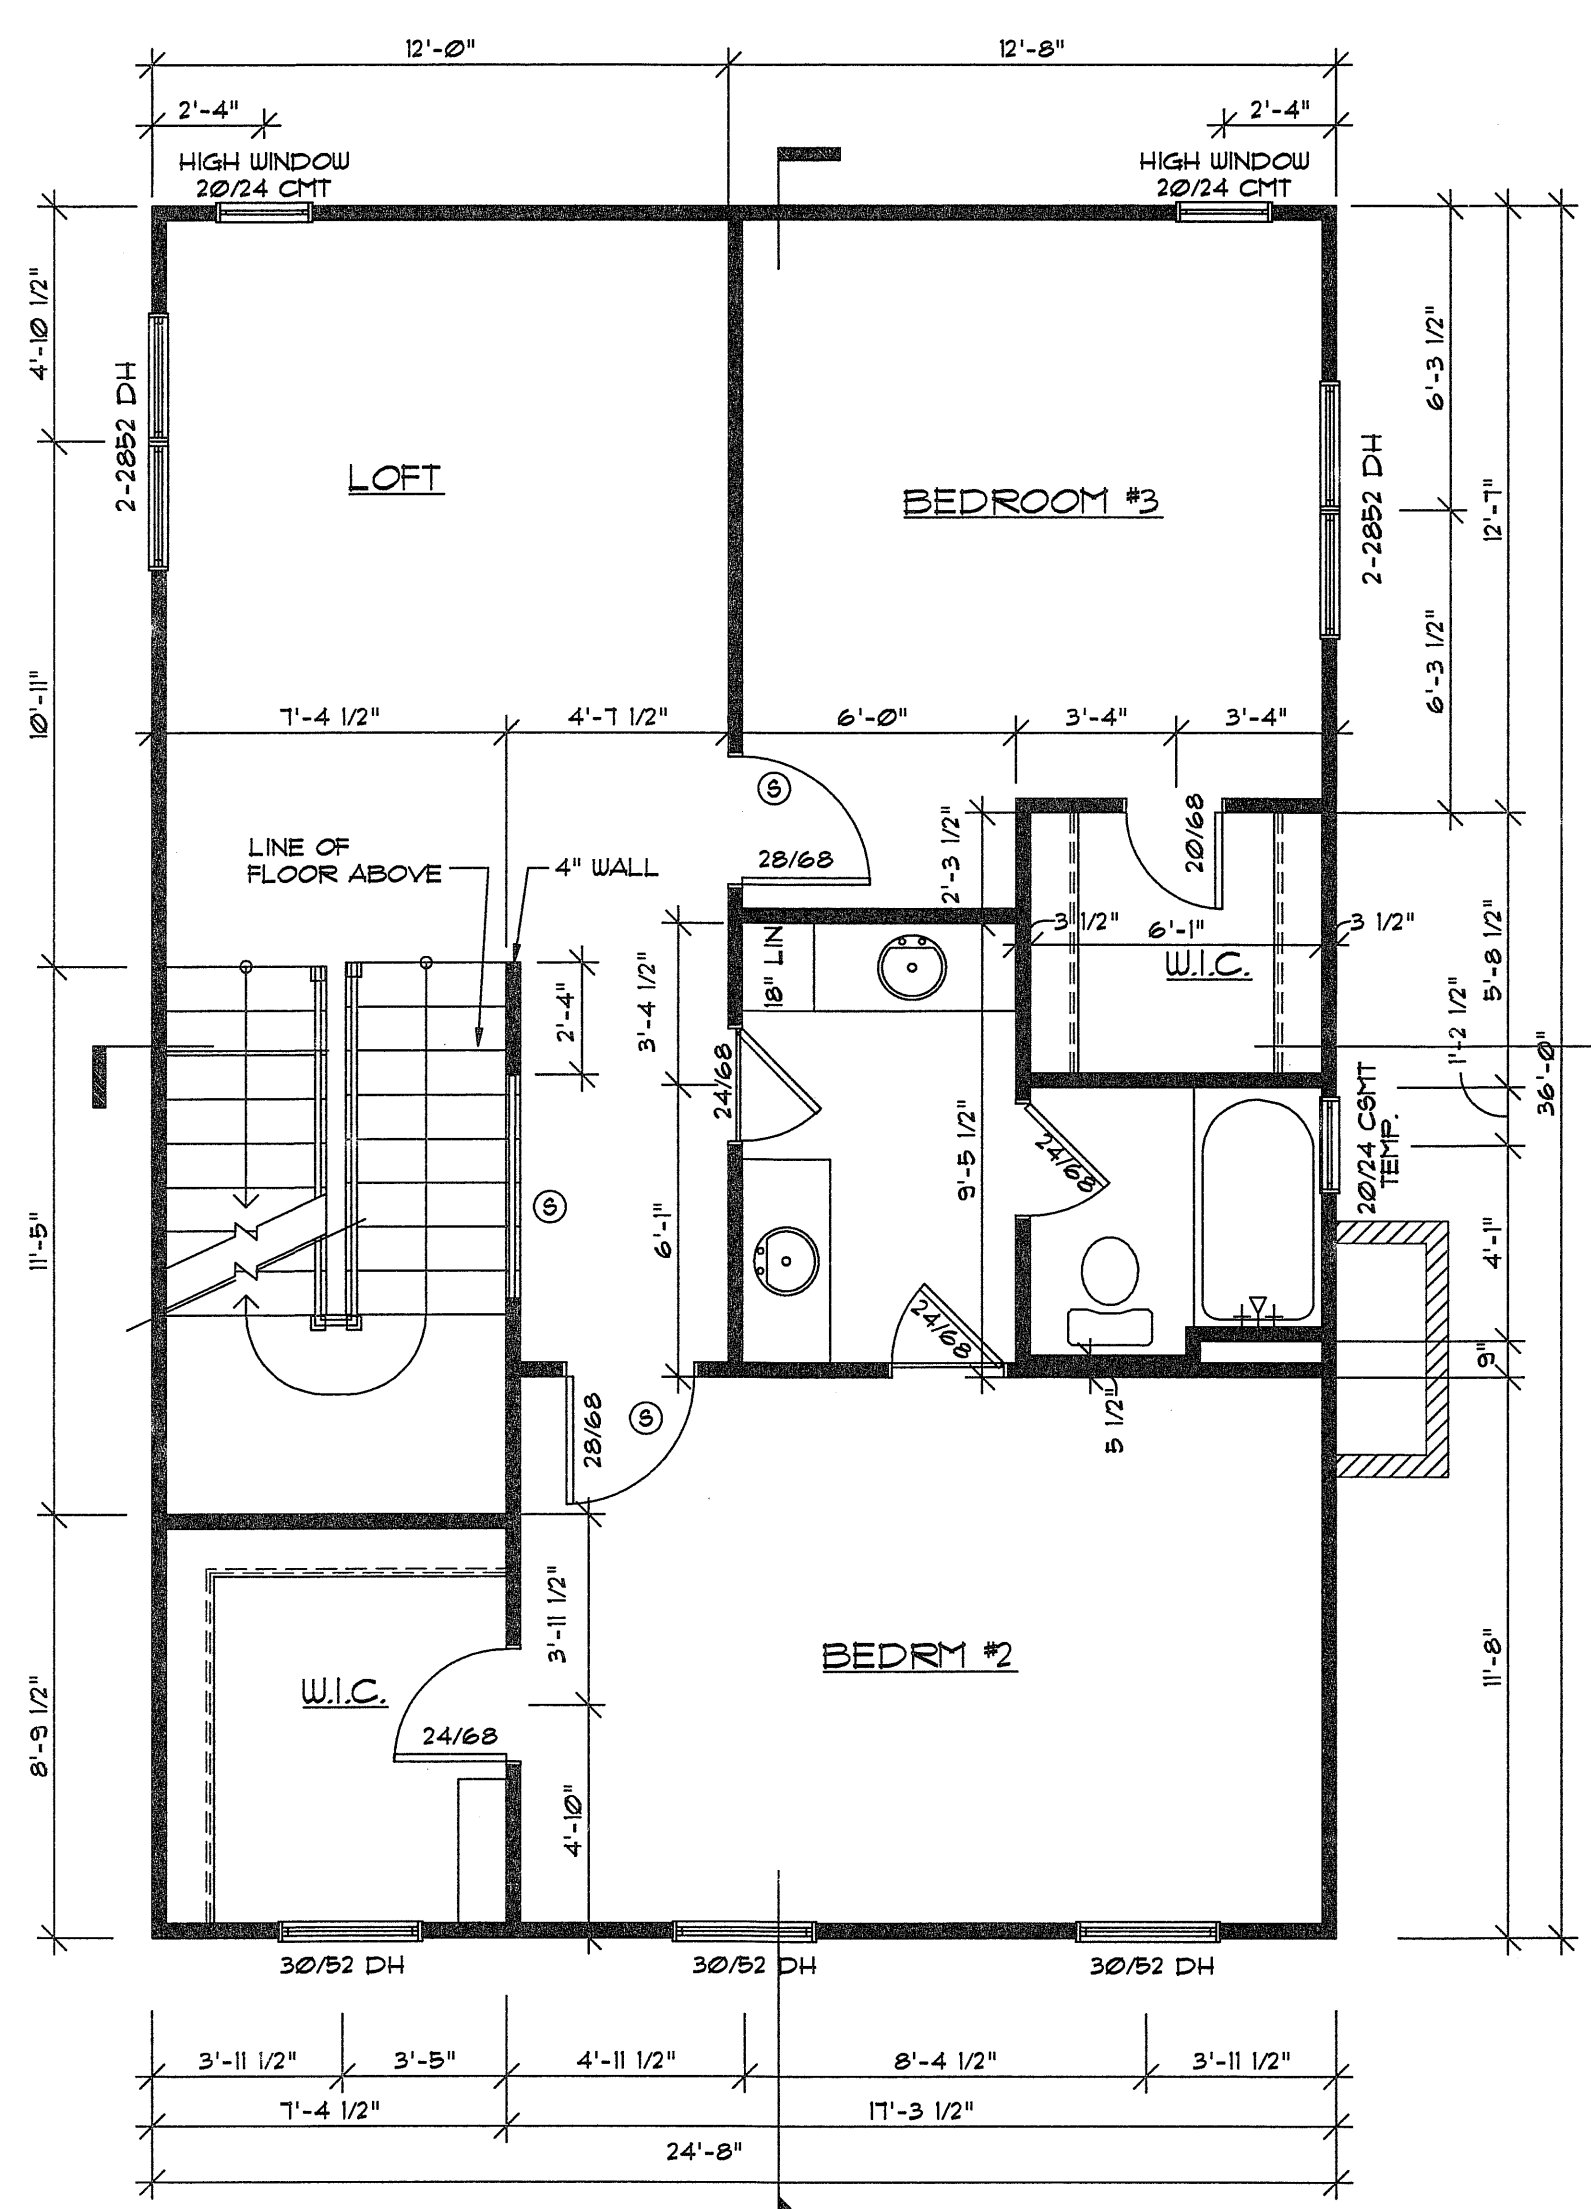

2 SECOND FLOOR PLAN
 SCALE: 1/4" = 1'-0"

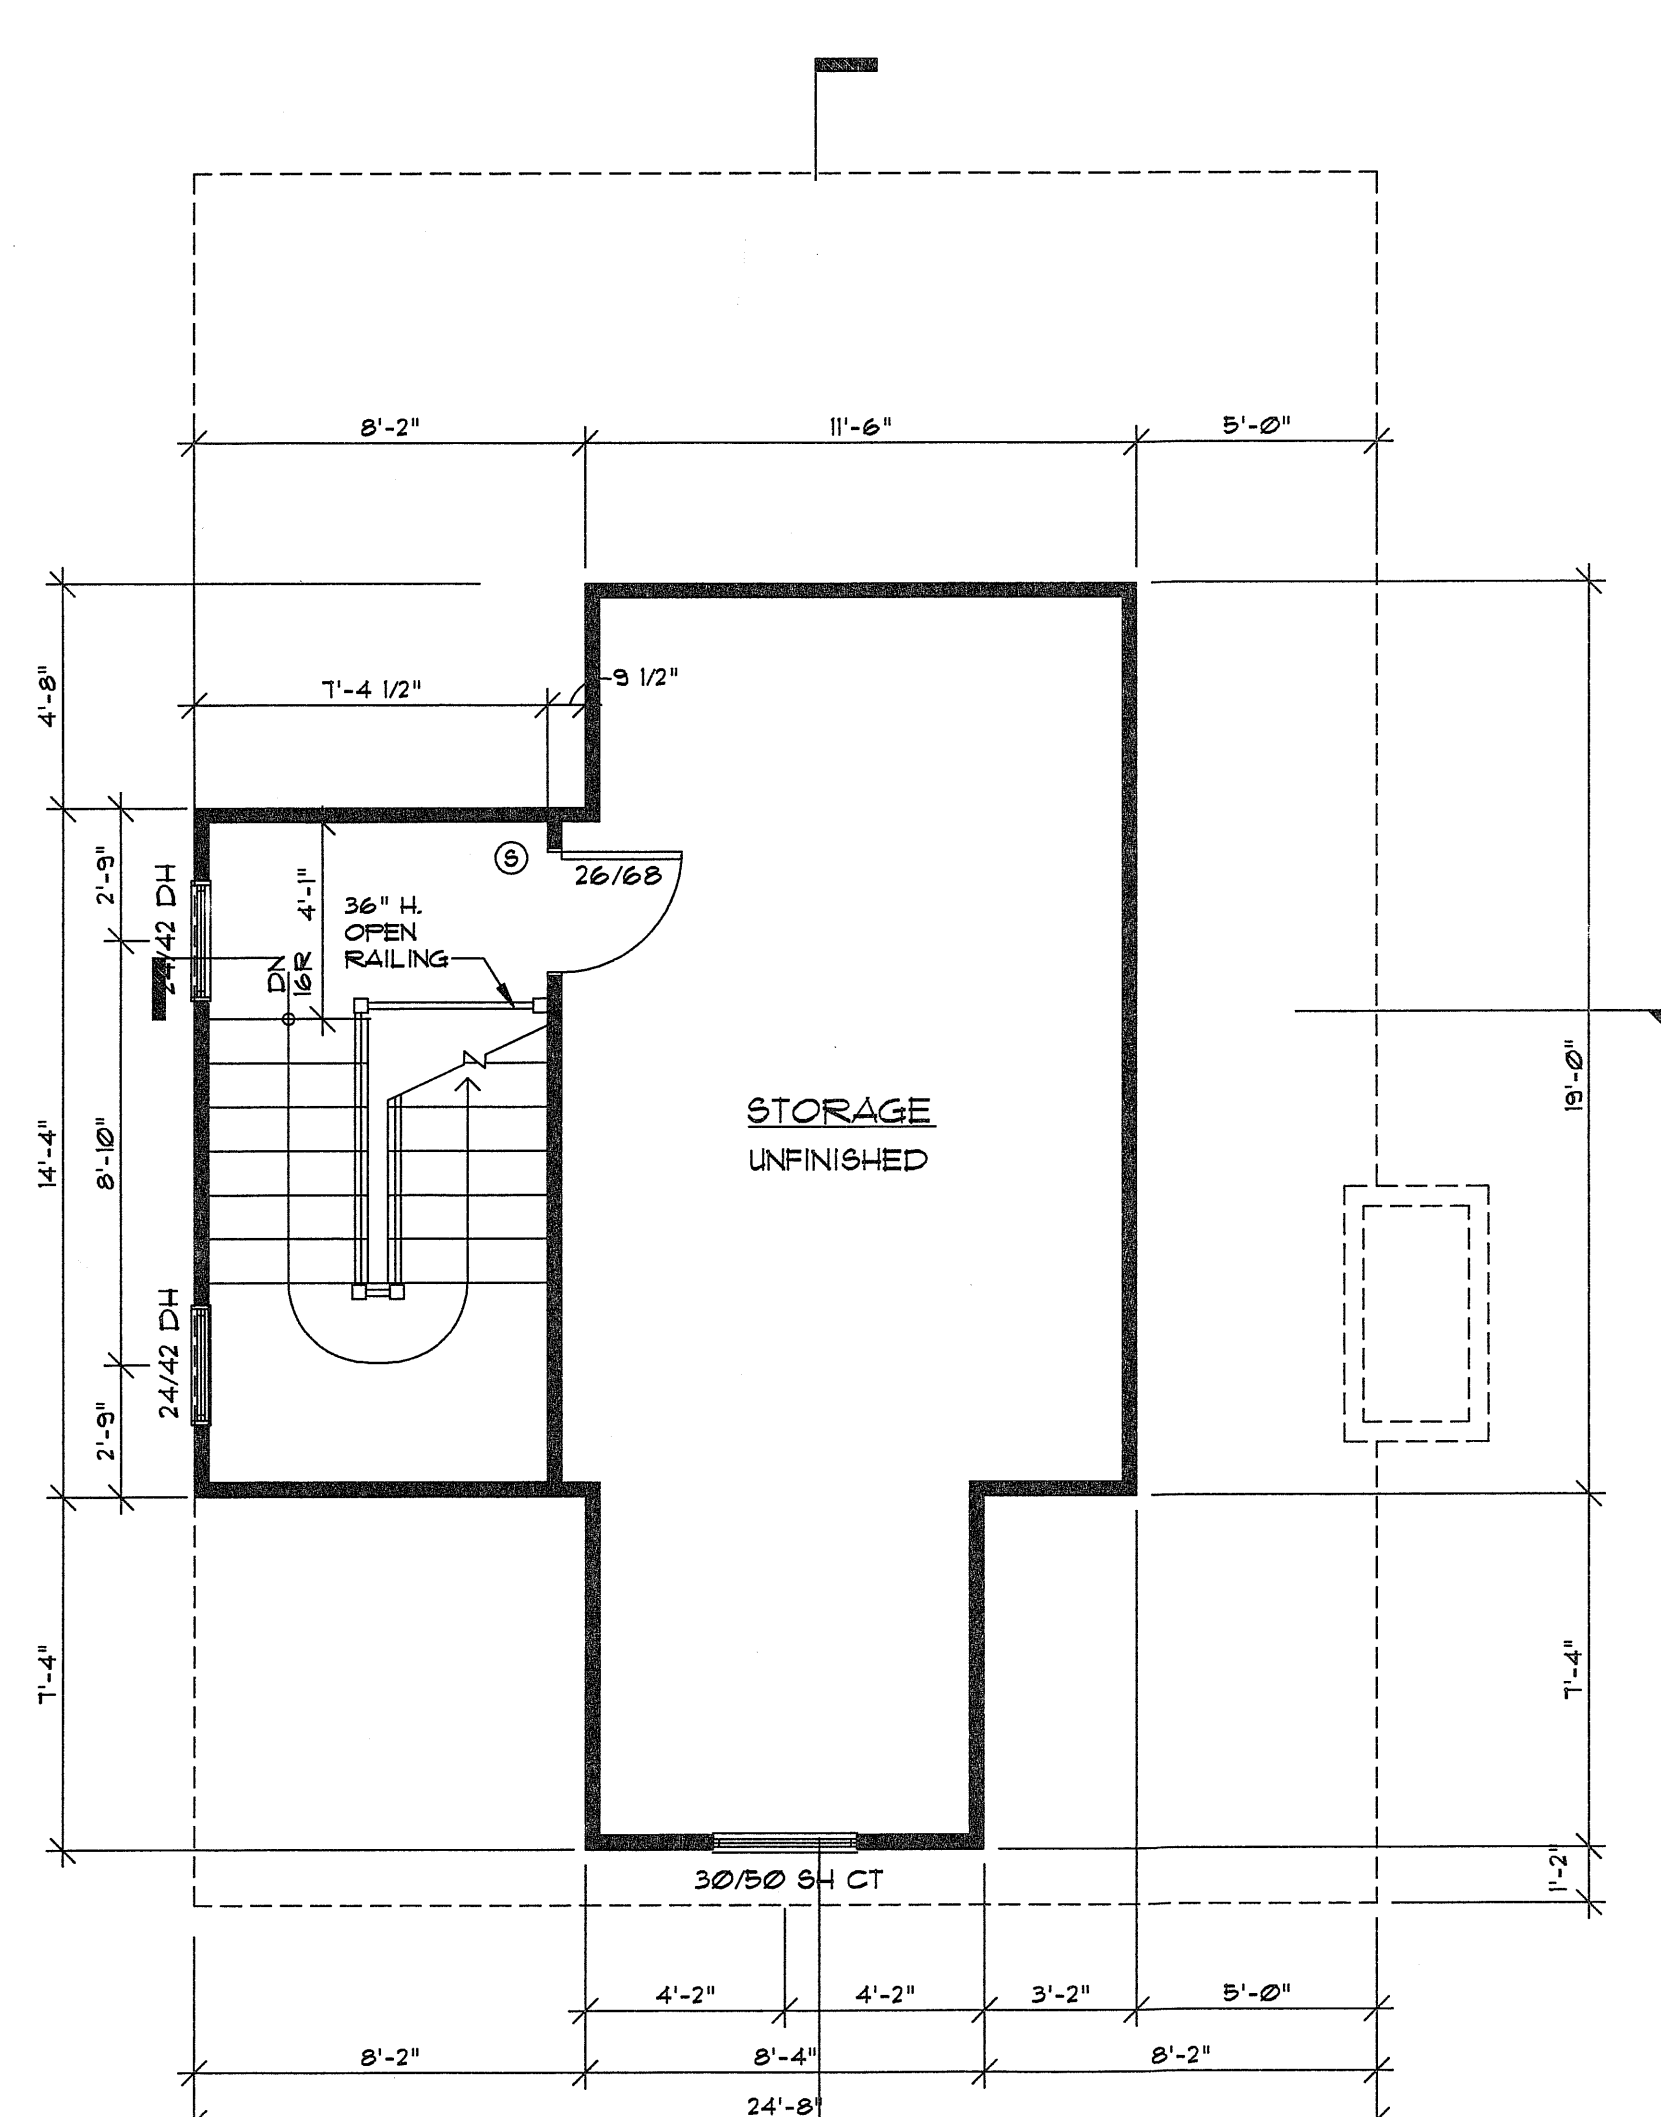

3 THIRD FLOOR PLAN
 SCALE: 1/4" = 1'-0"


PRINT SCHEDULE

NO.	DESCRIPTION	DATE
1	FINAL REVIEW SET	10-27-20
2	PERMIT/CONSTRUCTION	11-18-20
REVISIONS		
-	---	---
-	---	---
-	---	---




LEFT ELEVATION

SCALE: 1/4" = 1'-0"

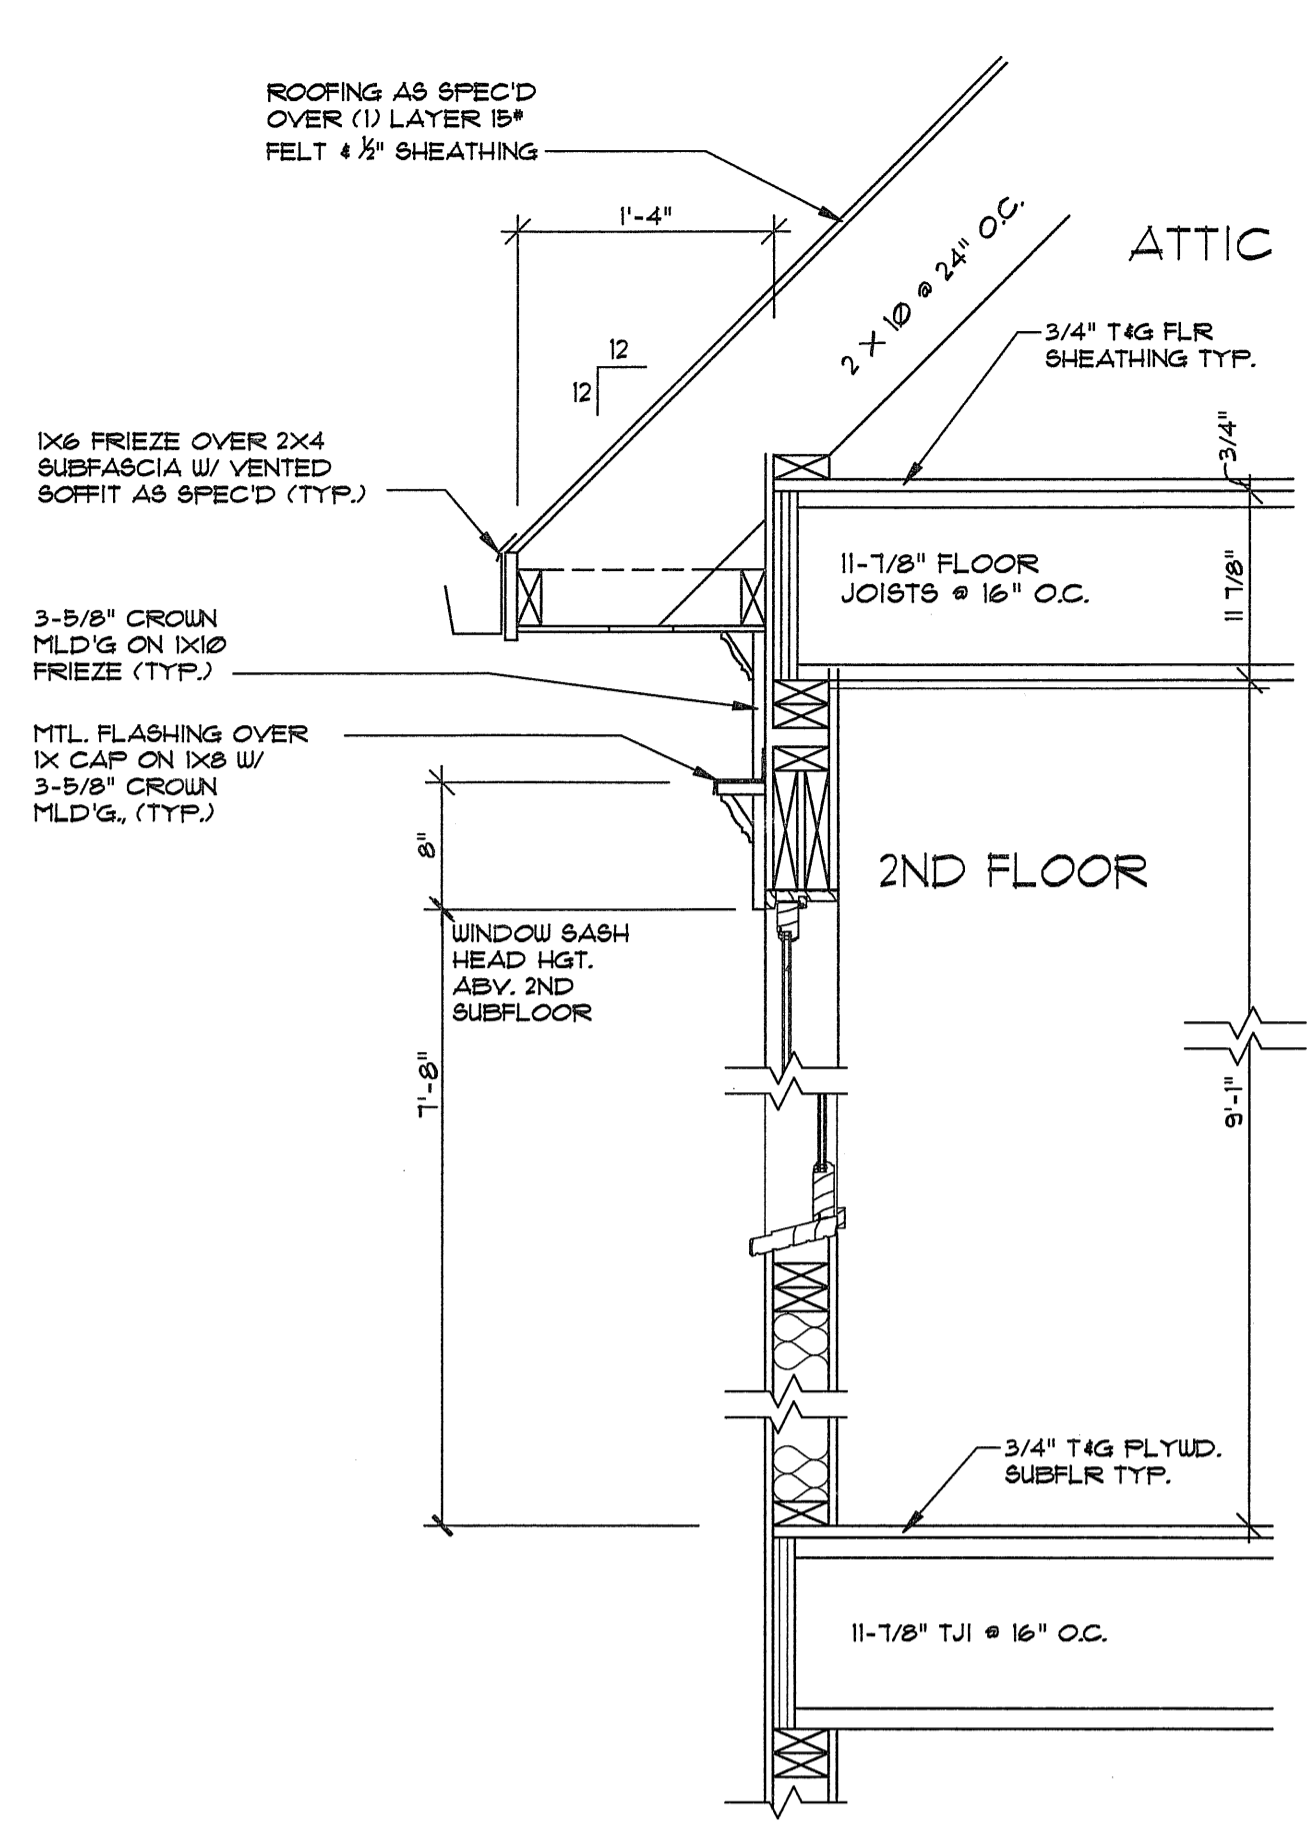


2ND FLOOR EAVE DETAIL

SCALE: 1" = 1'-0"

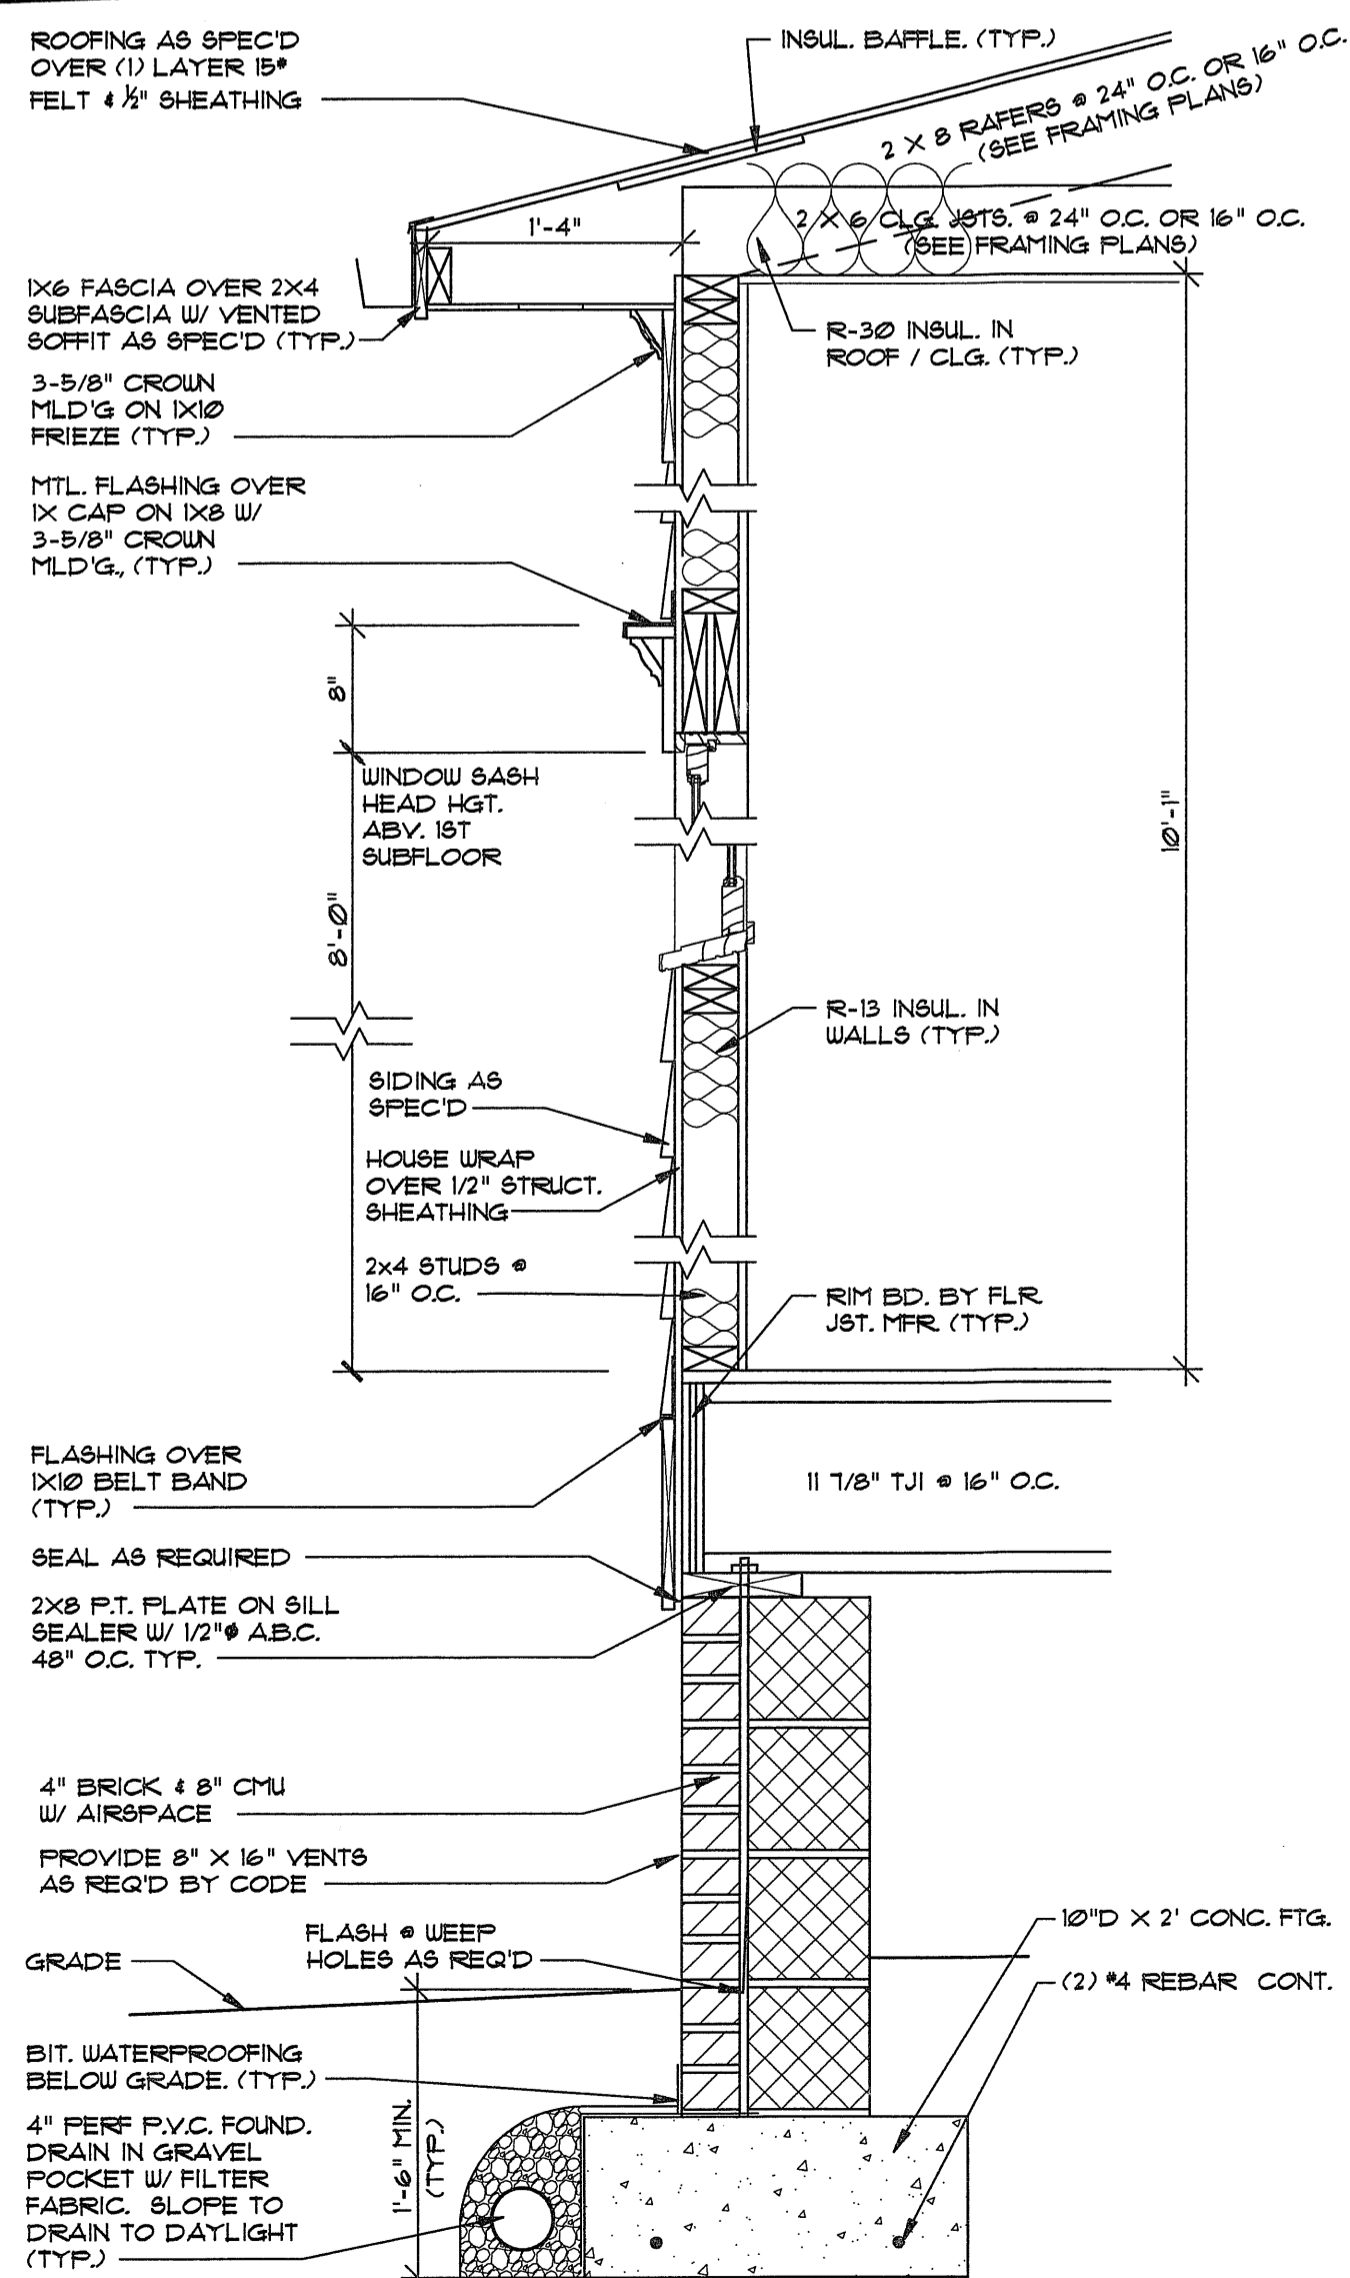


1ST FLOOR EAVE DETAIL

SCALE: 1" = 1'-0"

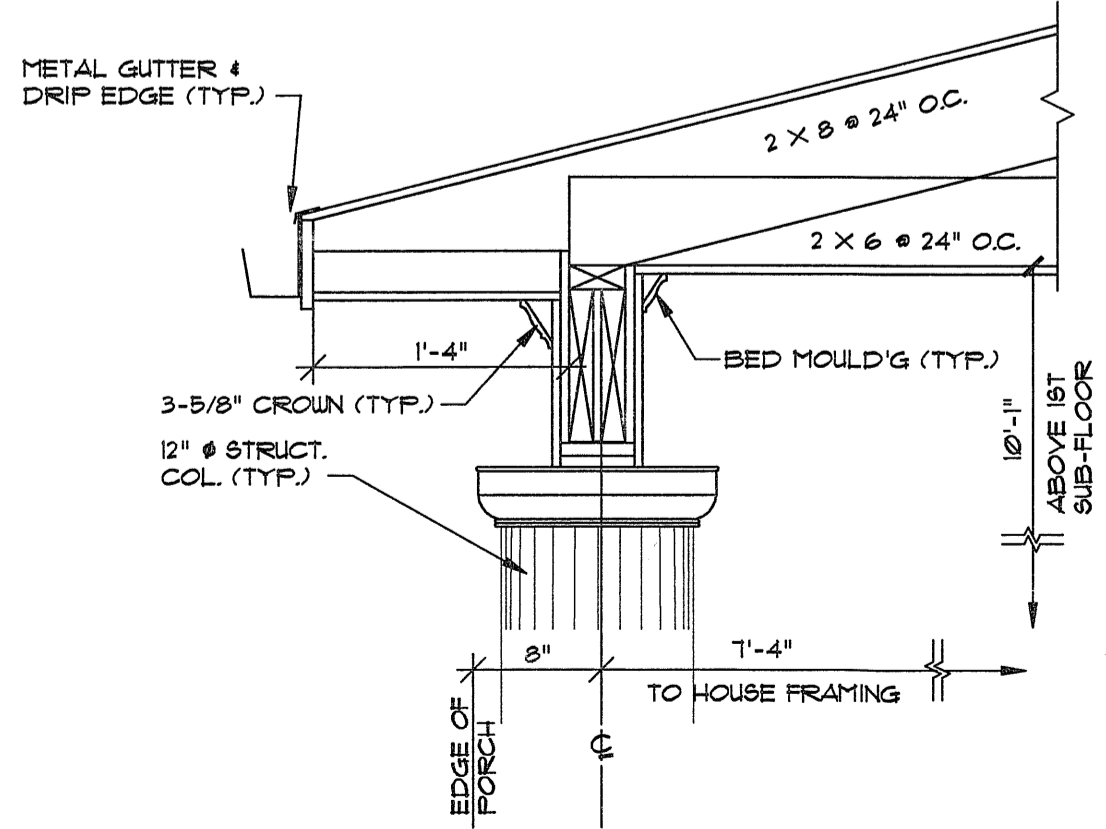

PORCH ROOF DETAIL

SCALE: 1" = 1'-0"

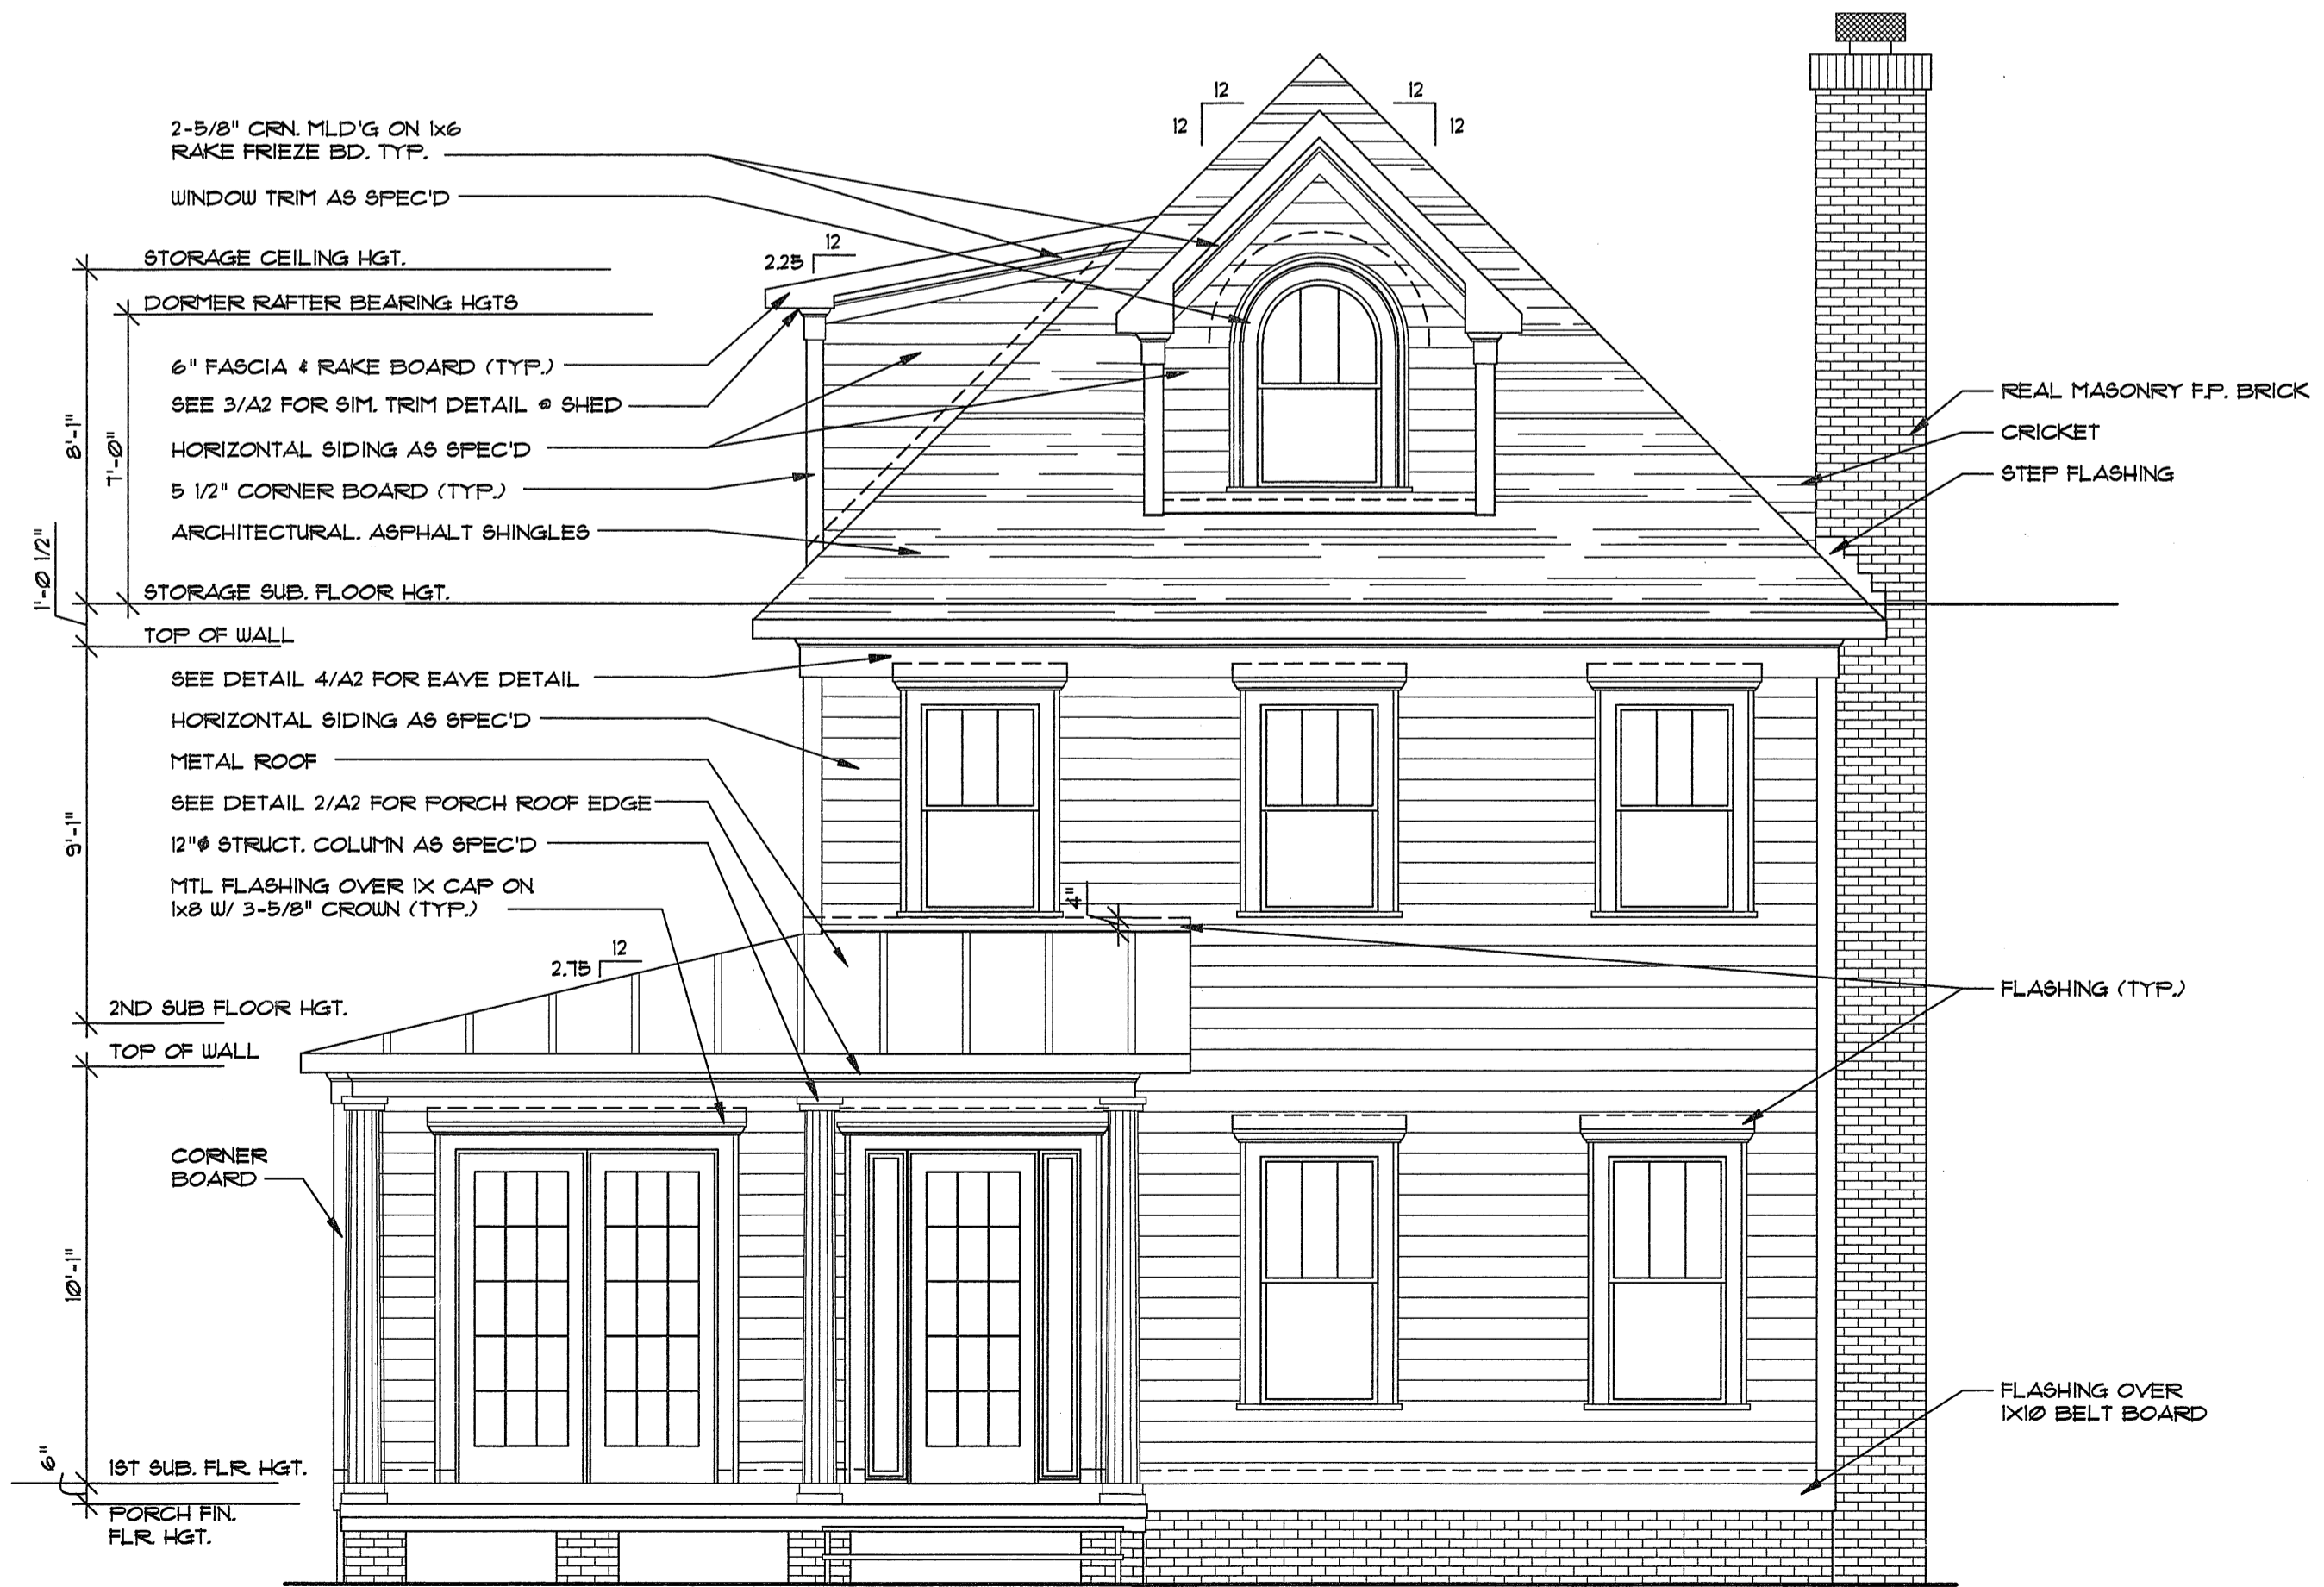

FRONT ELEVATION

SCALE: 1/4" = 1'-0"


COPYRIGHT / DISCLAIMER
 THIS PLAN IS THE PROPERTY OF HOME DESIGN WORKS, INC. NO PART OF THIS PLAN IS TO BE REPRODUCED OR TRANSMITTED IN ANY FORM OR BY ANY MEANS, ELECTRONIC OR MECHANICAL, INCLUDING PHOTOCOPYING, RECORDING, OR BY ANY INFORMATION STORAGE AND RETRIEVAL SYSTEM, WITHOUT THE WRITTEN PERMISSION OF HOME DESIGN WORKS, INC. CONTRACTORS MUST VERIFY ALL CONDITIONS AND CONDITIONS BEFORE CONSTRUCTION.

HOME DESIGNWORKS, INC.
 P.O. BOX 2337
 DAVIDSON, NC 28036

WALNUT ST. HOUSE
 WALNUT ST
 CHARLOTTE, NC 28036

ELEVATIONS & DETAILS
 SCALE: 1/4" = 1'-0"

DRAFTING SERVICE PROVIDED BY




ATLANTIC DESIGN SERVICES

1103 SEA BASS LN
 WILMINGTON, NC 28403
 910-799-5324
 atlanticdesignservices.com


A2

PRINT SCHEDULE


NO.	DESCRIPTION	DATE
1	FINAL REVIEW SET	10-27-28
2	PERMIT/CONSTRUCTION	11-18-28
REVISIONS		
-	---	---

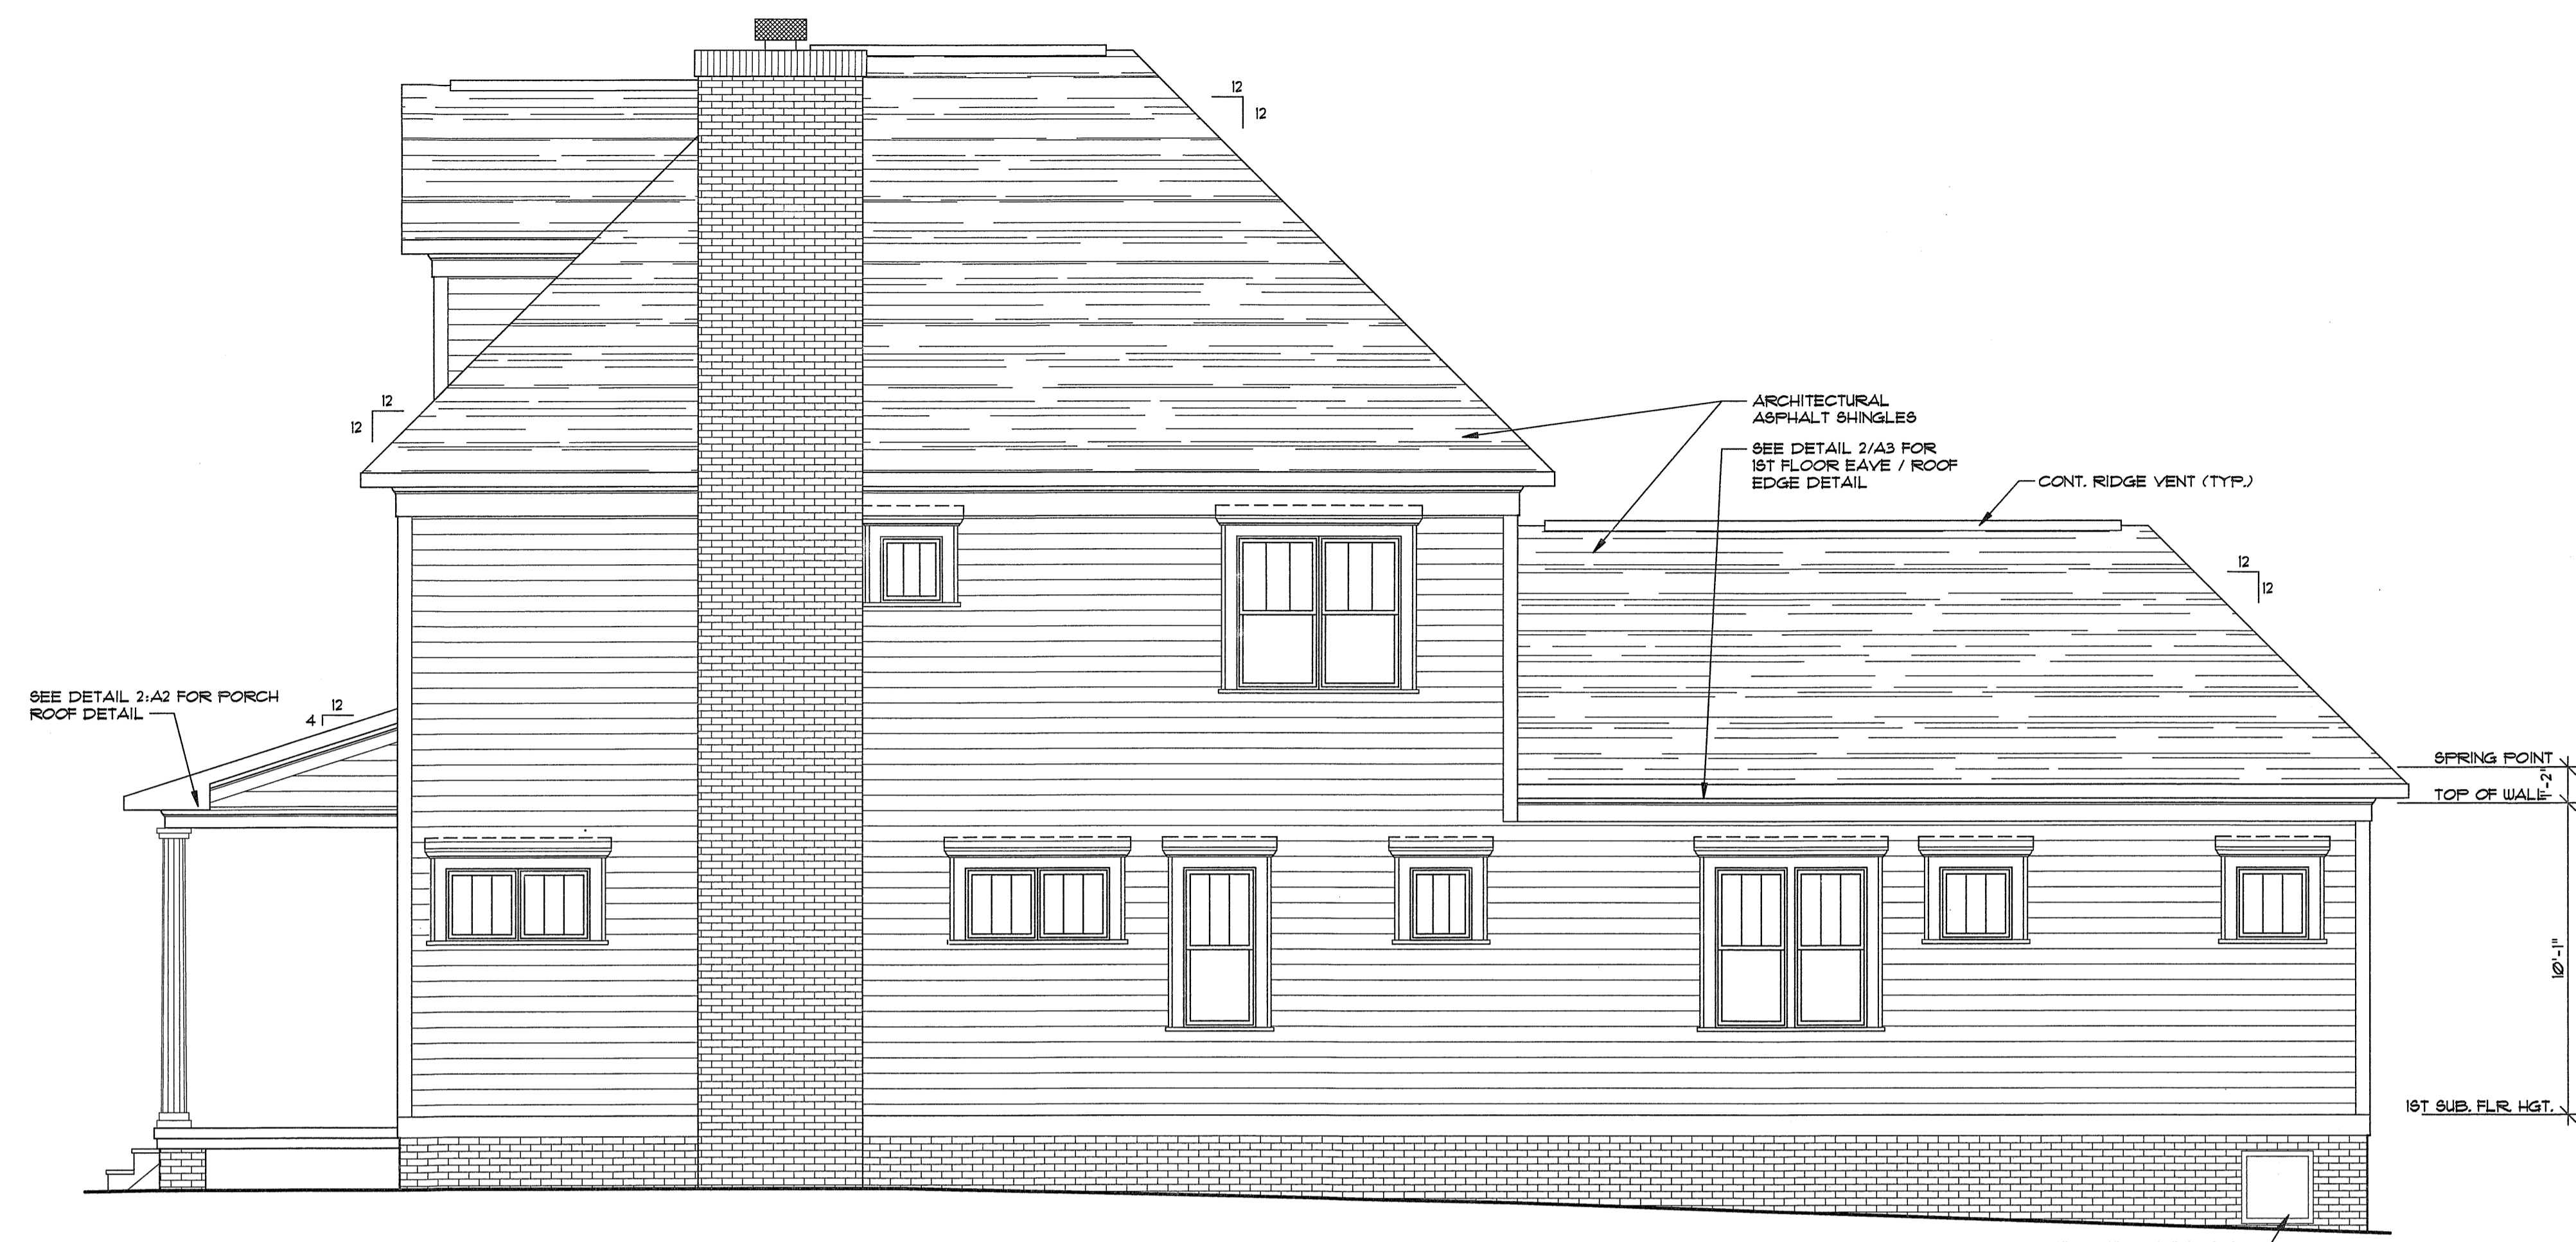


4 RIGHT ELEVATION
SCALE: 1/4" = 1'-0"

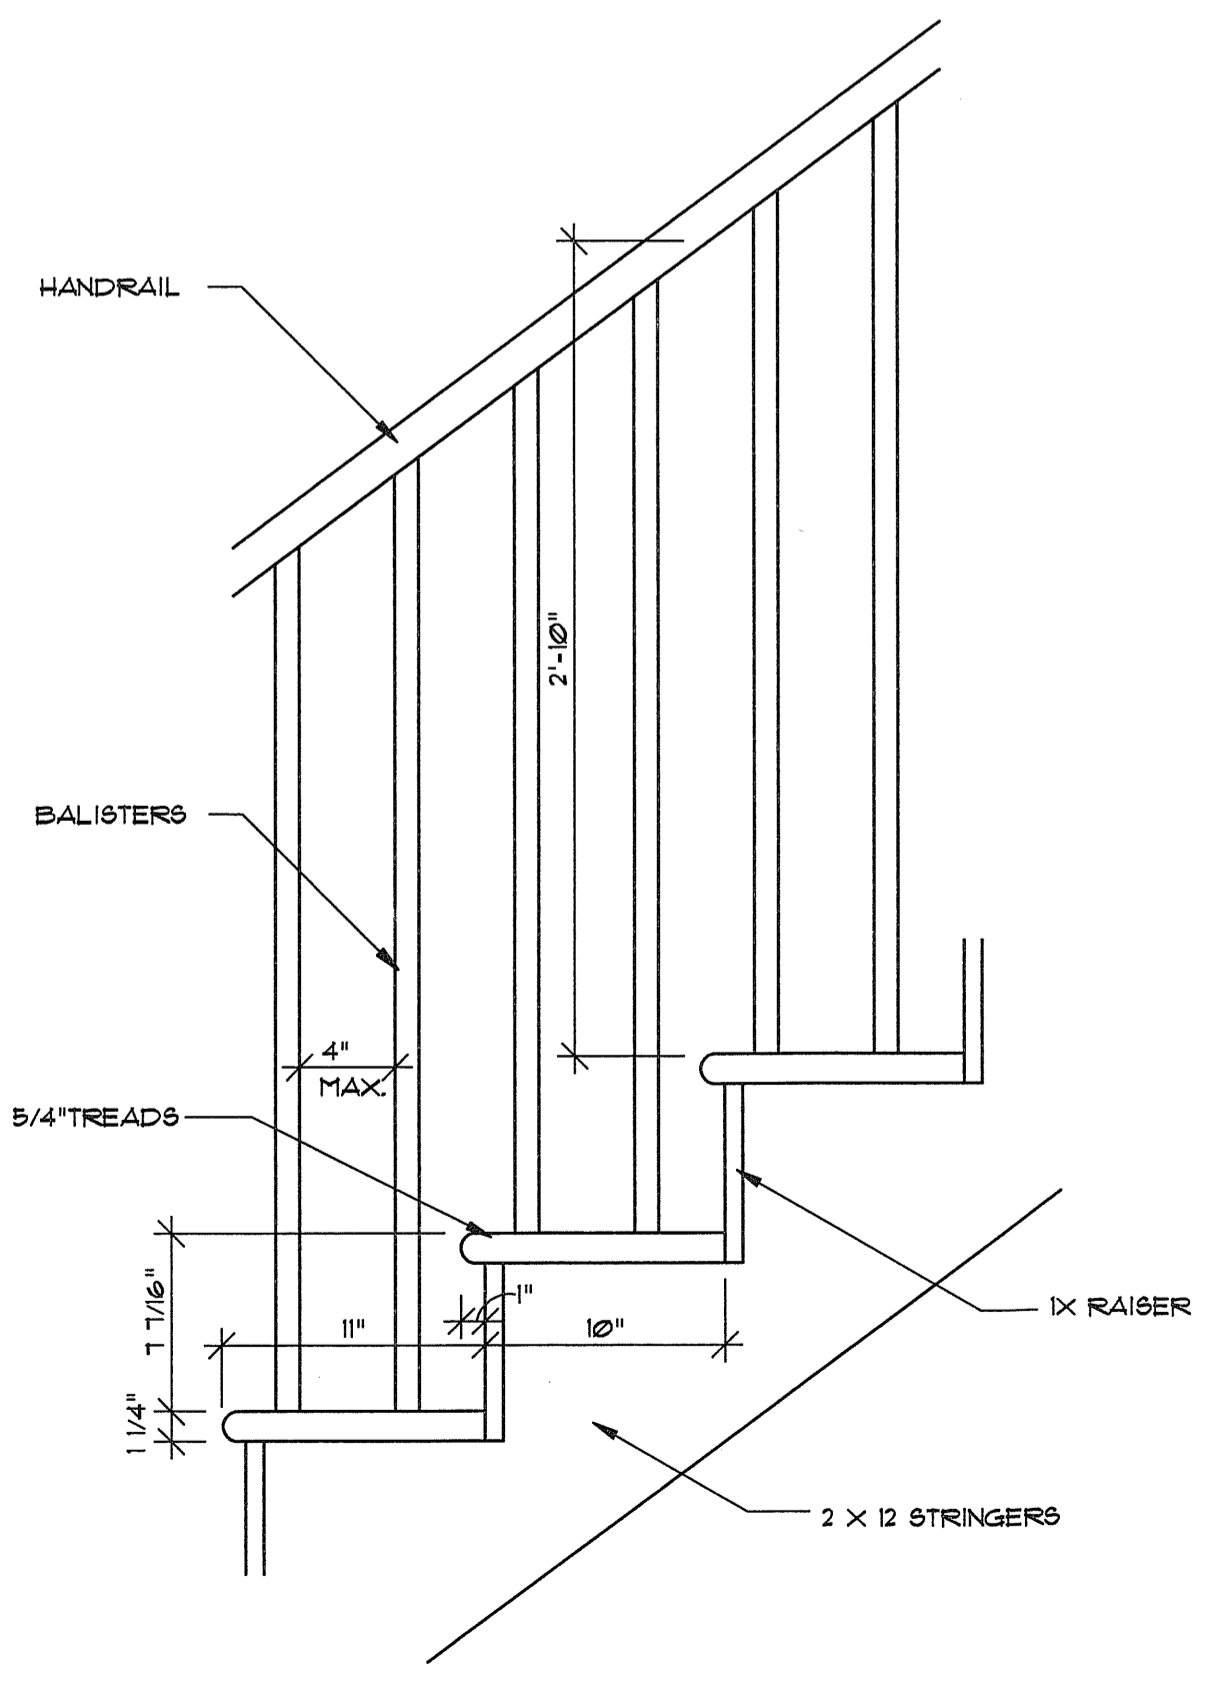

3 STAIR DETAIL
SCALE: 1-1/2" = 1'-0"

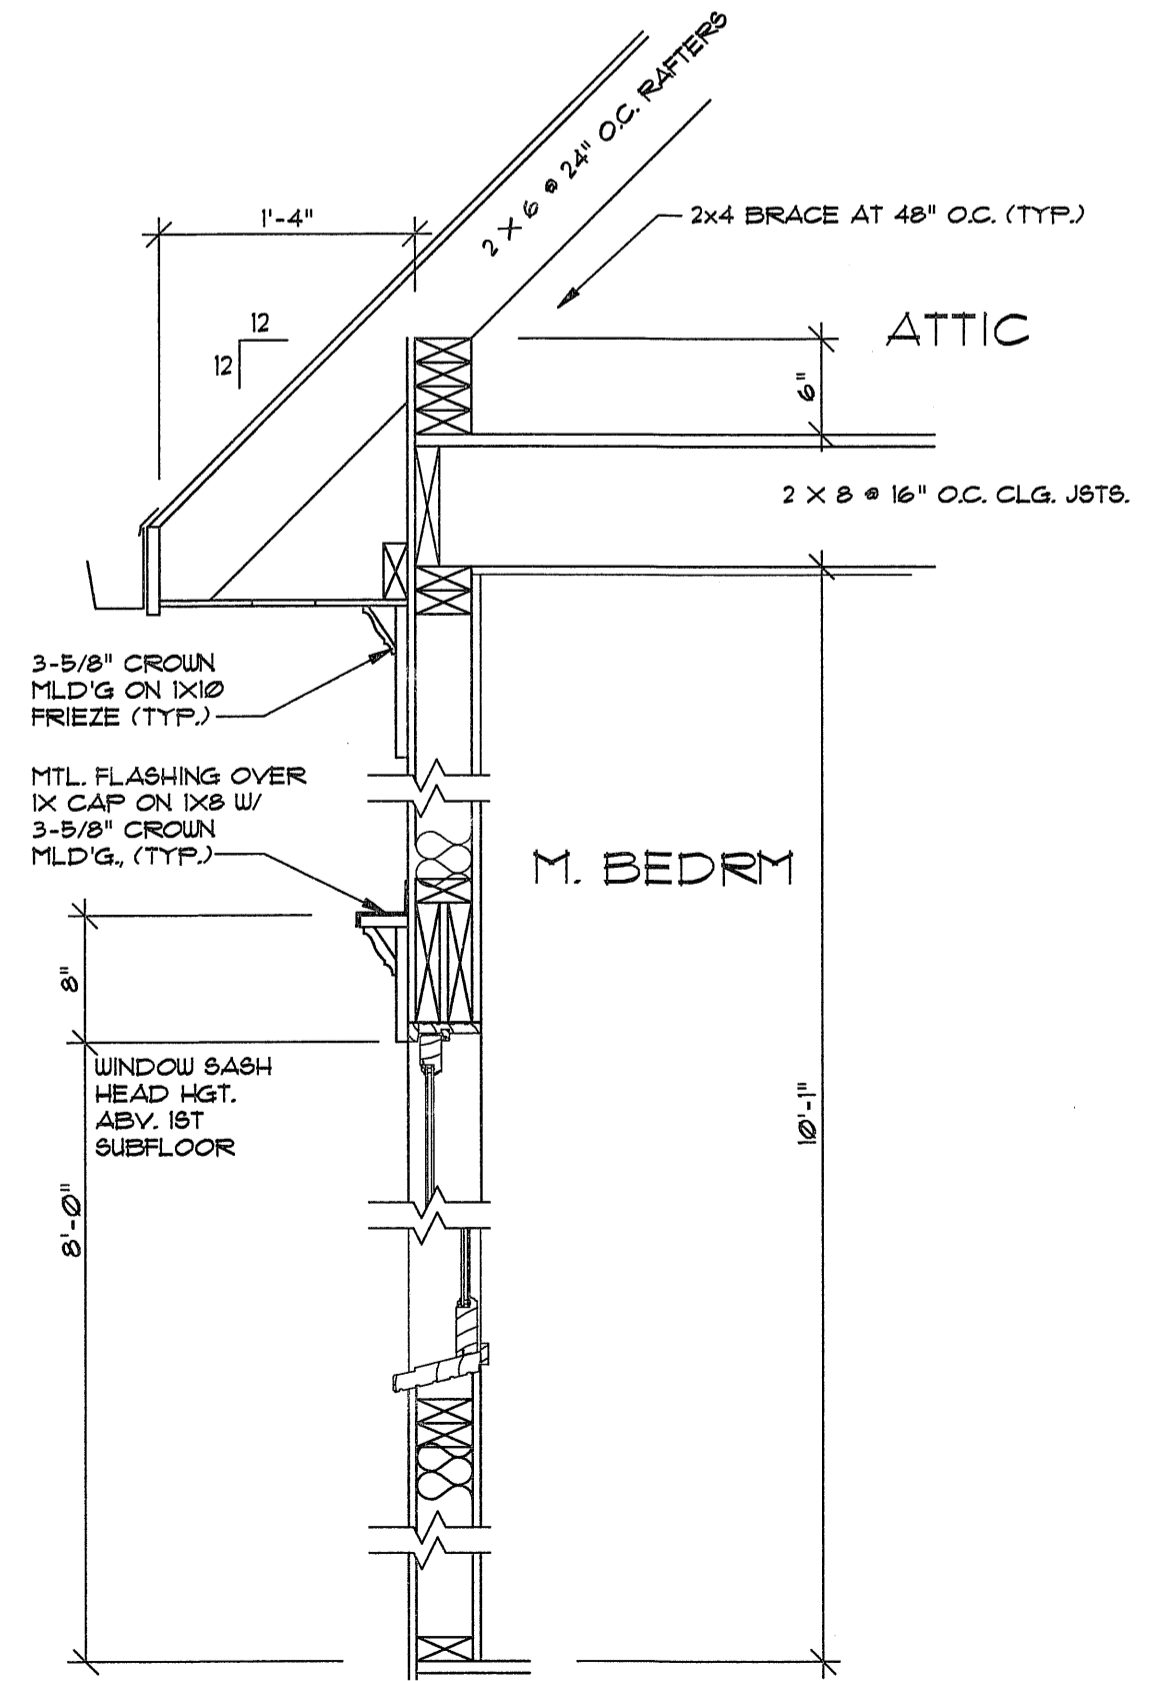

2 1ST FLOOR EAVE / ROOF DETAIL
SCALE: 1" = 1'-0"

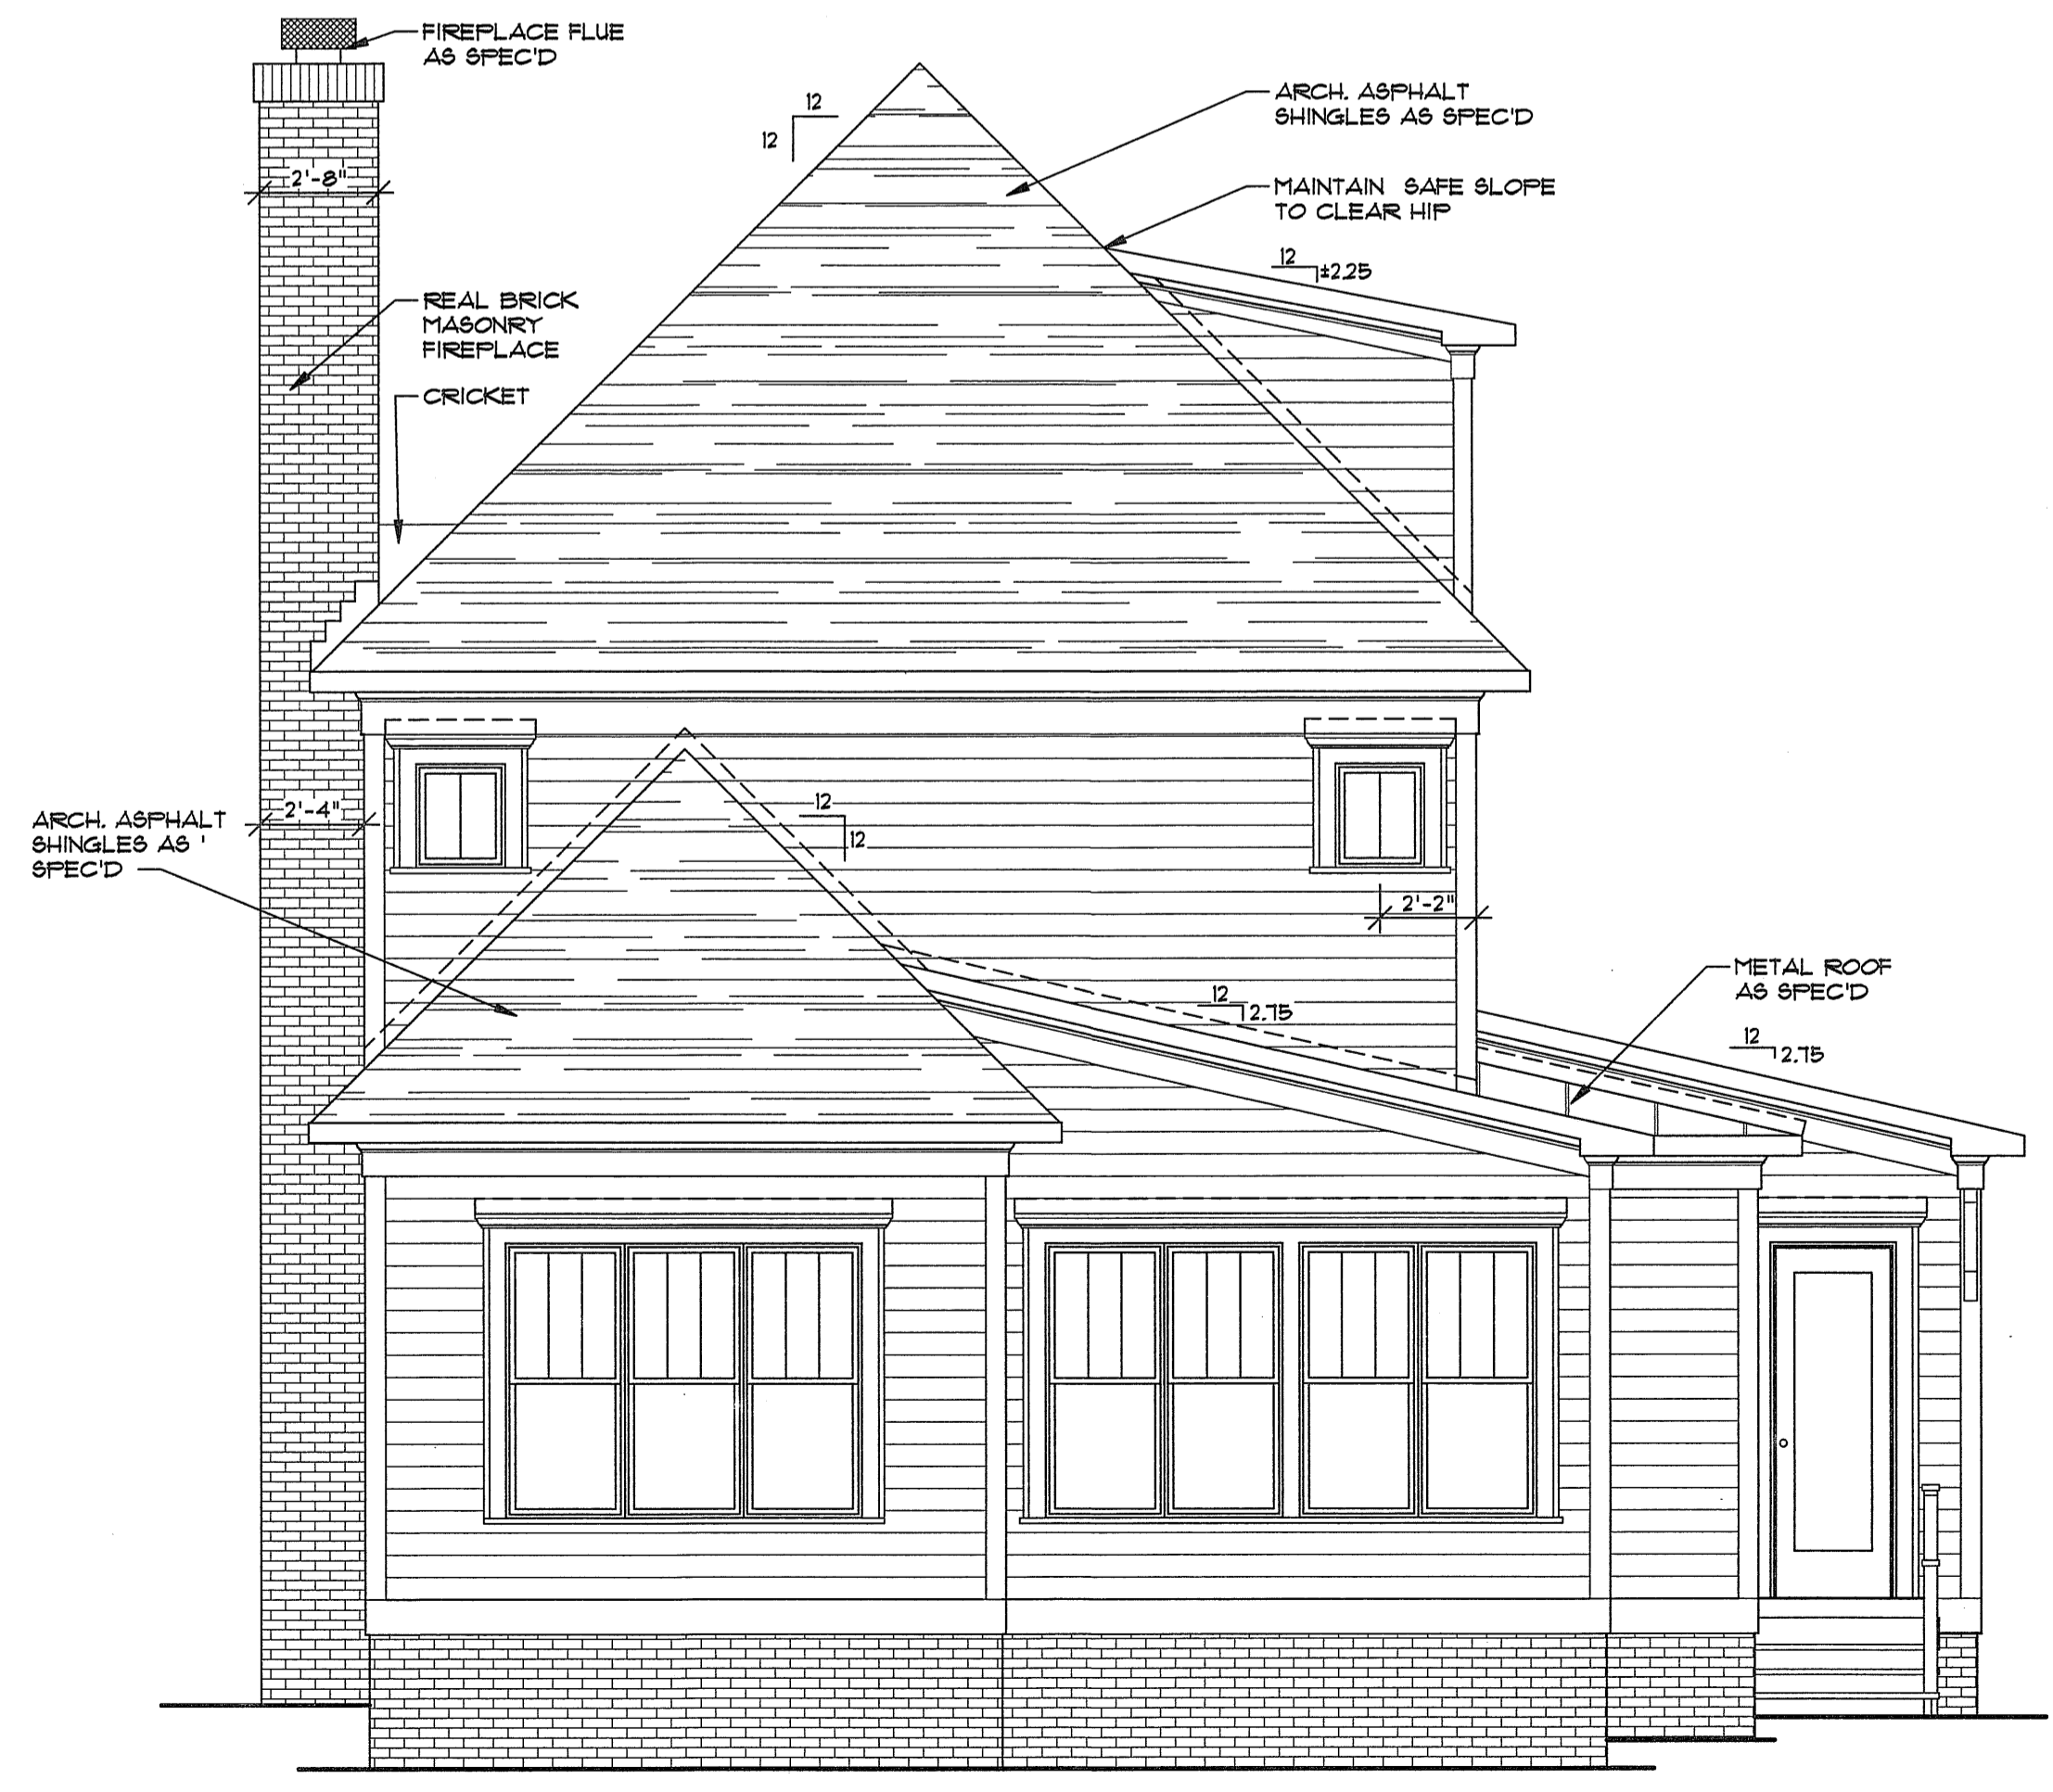

1 REAR ELEVATION
SCALE: 1/4" = 1'-0"

COPYRIGHT / DISCLAIMER
THIS PLAN IS THE PROPERTY OF HOME DESIGN WORKS. NO PART OF THIS DOCUMENT IS TO BE REPRODUCED OR TRANSMITTED IN ANY FORM OR BY ANY MEANS, ELECTRONIC OR MECHANICAL, INCLUDING PHOTOCOPYING, RECORDING, OR BY ANY INFORMATION STORAGE AND RETRIEVAL SYSTEM, WITHOUT THE WRITTEN PERMISSION OF HOME DESIGN WORKS. ALL RIGHTS RESERVED. 2028.

HOME DESIGNWORKS, INC.
P.O. BOX 2337
DAVIDSON, NC 28036

WALNUT ST. HOUSE
WALNUT ST
CHARLOTTE, NC 28036

ELEVATIONS & DETAILS
SCALE: 1/4" = 1'-0"

DRAFTING SERVICE PROVIDED BY
ATLANTIC DESIGN SERVICES

1103 SEA BASS LN
WILMINGTON, NC 28403
910-793-3324
atlantidesignservices.com

A3

PRINT SCHEDULE

NO.	DESCRIPTION	DATE
1	FINAL REVIEW SET	10-27-23
2	PERMIT/CONSTRUCTION	11-18-23

REVISIONS

NO.	DESCRIPTION	DATE


COPYRIGHT / DISCLAIMER
 THIS PLAN IS THE PROPERTY OF HOME DESIGN WORKS, INC. NO PART OF THIS PLAN IS TO BE REPRODUCED OR TRANSMITTED IN ANY FORM OR BY ANY MEANS, ELECTRONIC OR MECHANICAL, INCLUDING PHOTOCOPYING, RECORDING, OR BY ANY INFORMATION STORAGE AND RETRIEVAL SYSTEM, WITHOUT THE WRITTEN PERMISSION OF HOME DESIGN WORKS, INC. CONTRACTOR SHALL VERIFY ALL CONDITIONS ON SITE AND MAKE NECESSARY ADJUSTMENTS TO THE PLAN AS REQUIRED FOR CONSTRUCTION.

HOME DESIGNWORKS, INC.
 P.O. BOX 2337
 DAVIDSON, NC 28036

WALNUT ST. HOUSE
 WALNUT ST
 CHARLOTTE, NC 28036

ROOF PLAN / BUILDING SECTIONS
 SCALE: 1/4" = 1'-0"


DRAFTING SERVICE PROVIDED BY




ATLANTIC DESIGN SERVICES

1103 SEA BASS LN
 WILMINGTON, NC 28409
 910-793-5324
 atlanticdesignservices.com


A4

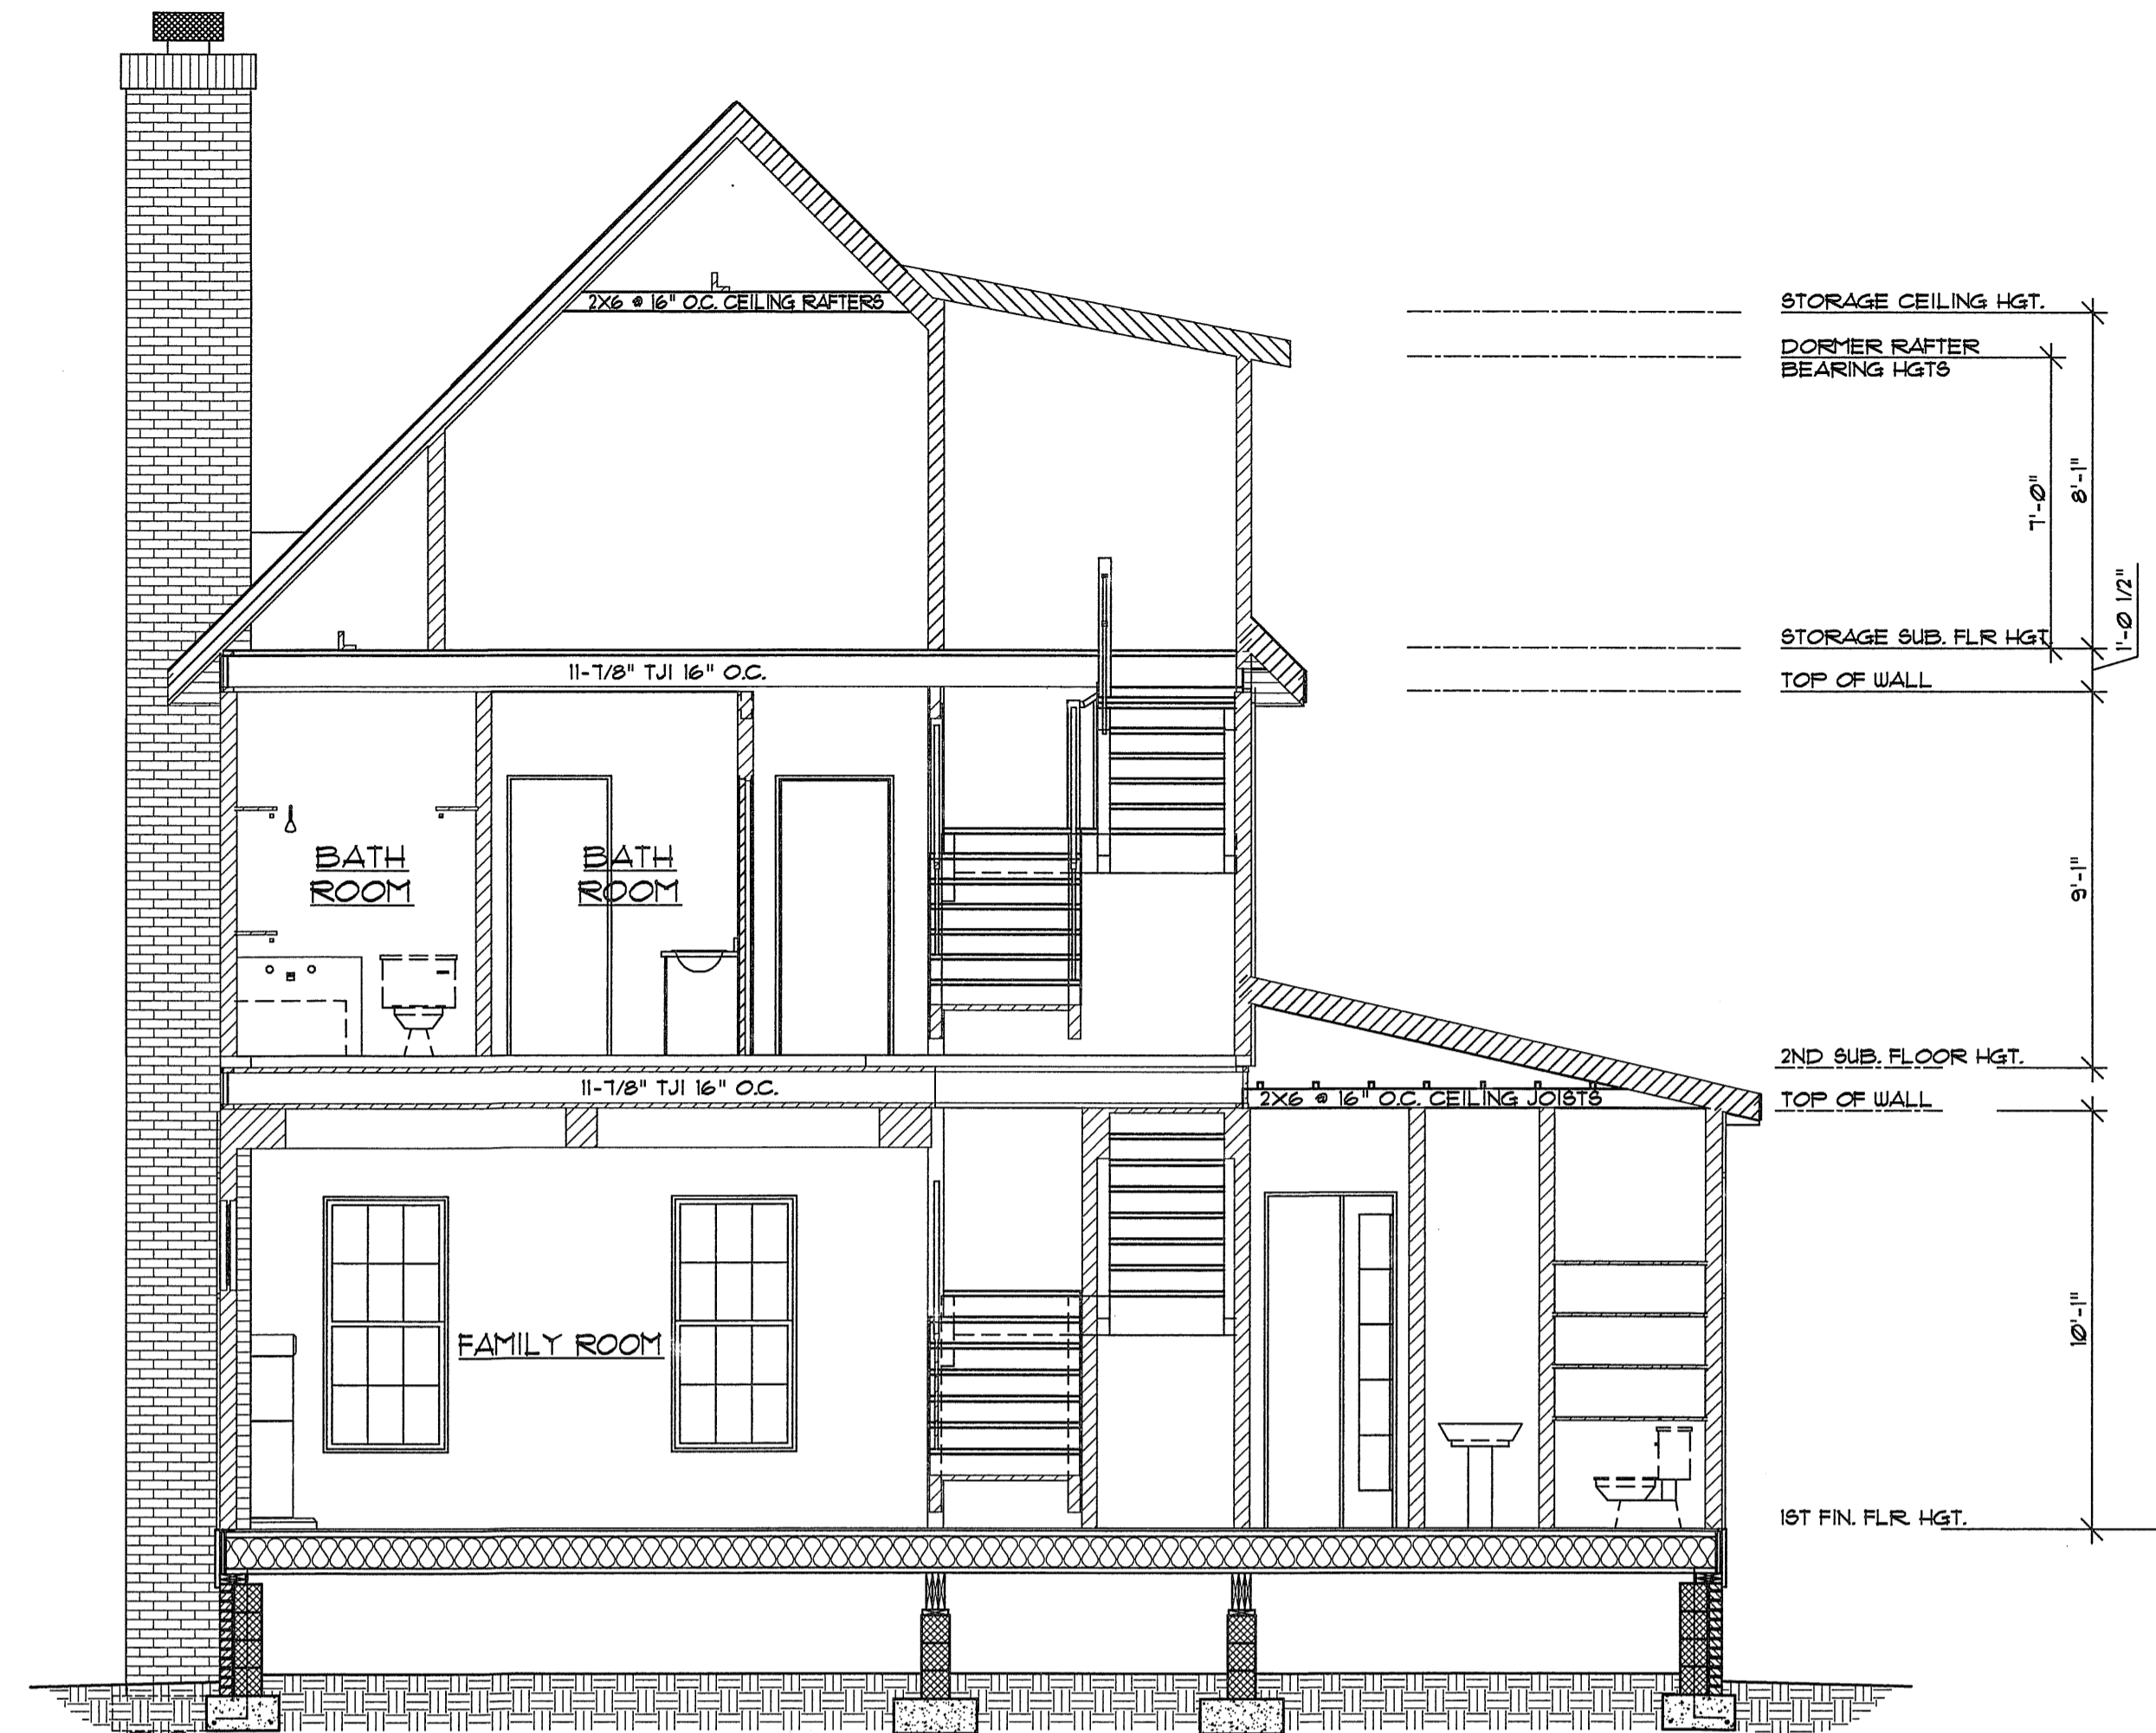

3 BUILDING SECTION
 SCALE: 1/4" = 1'-0"

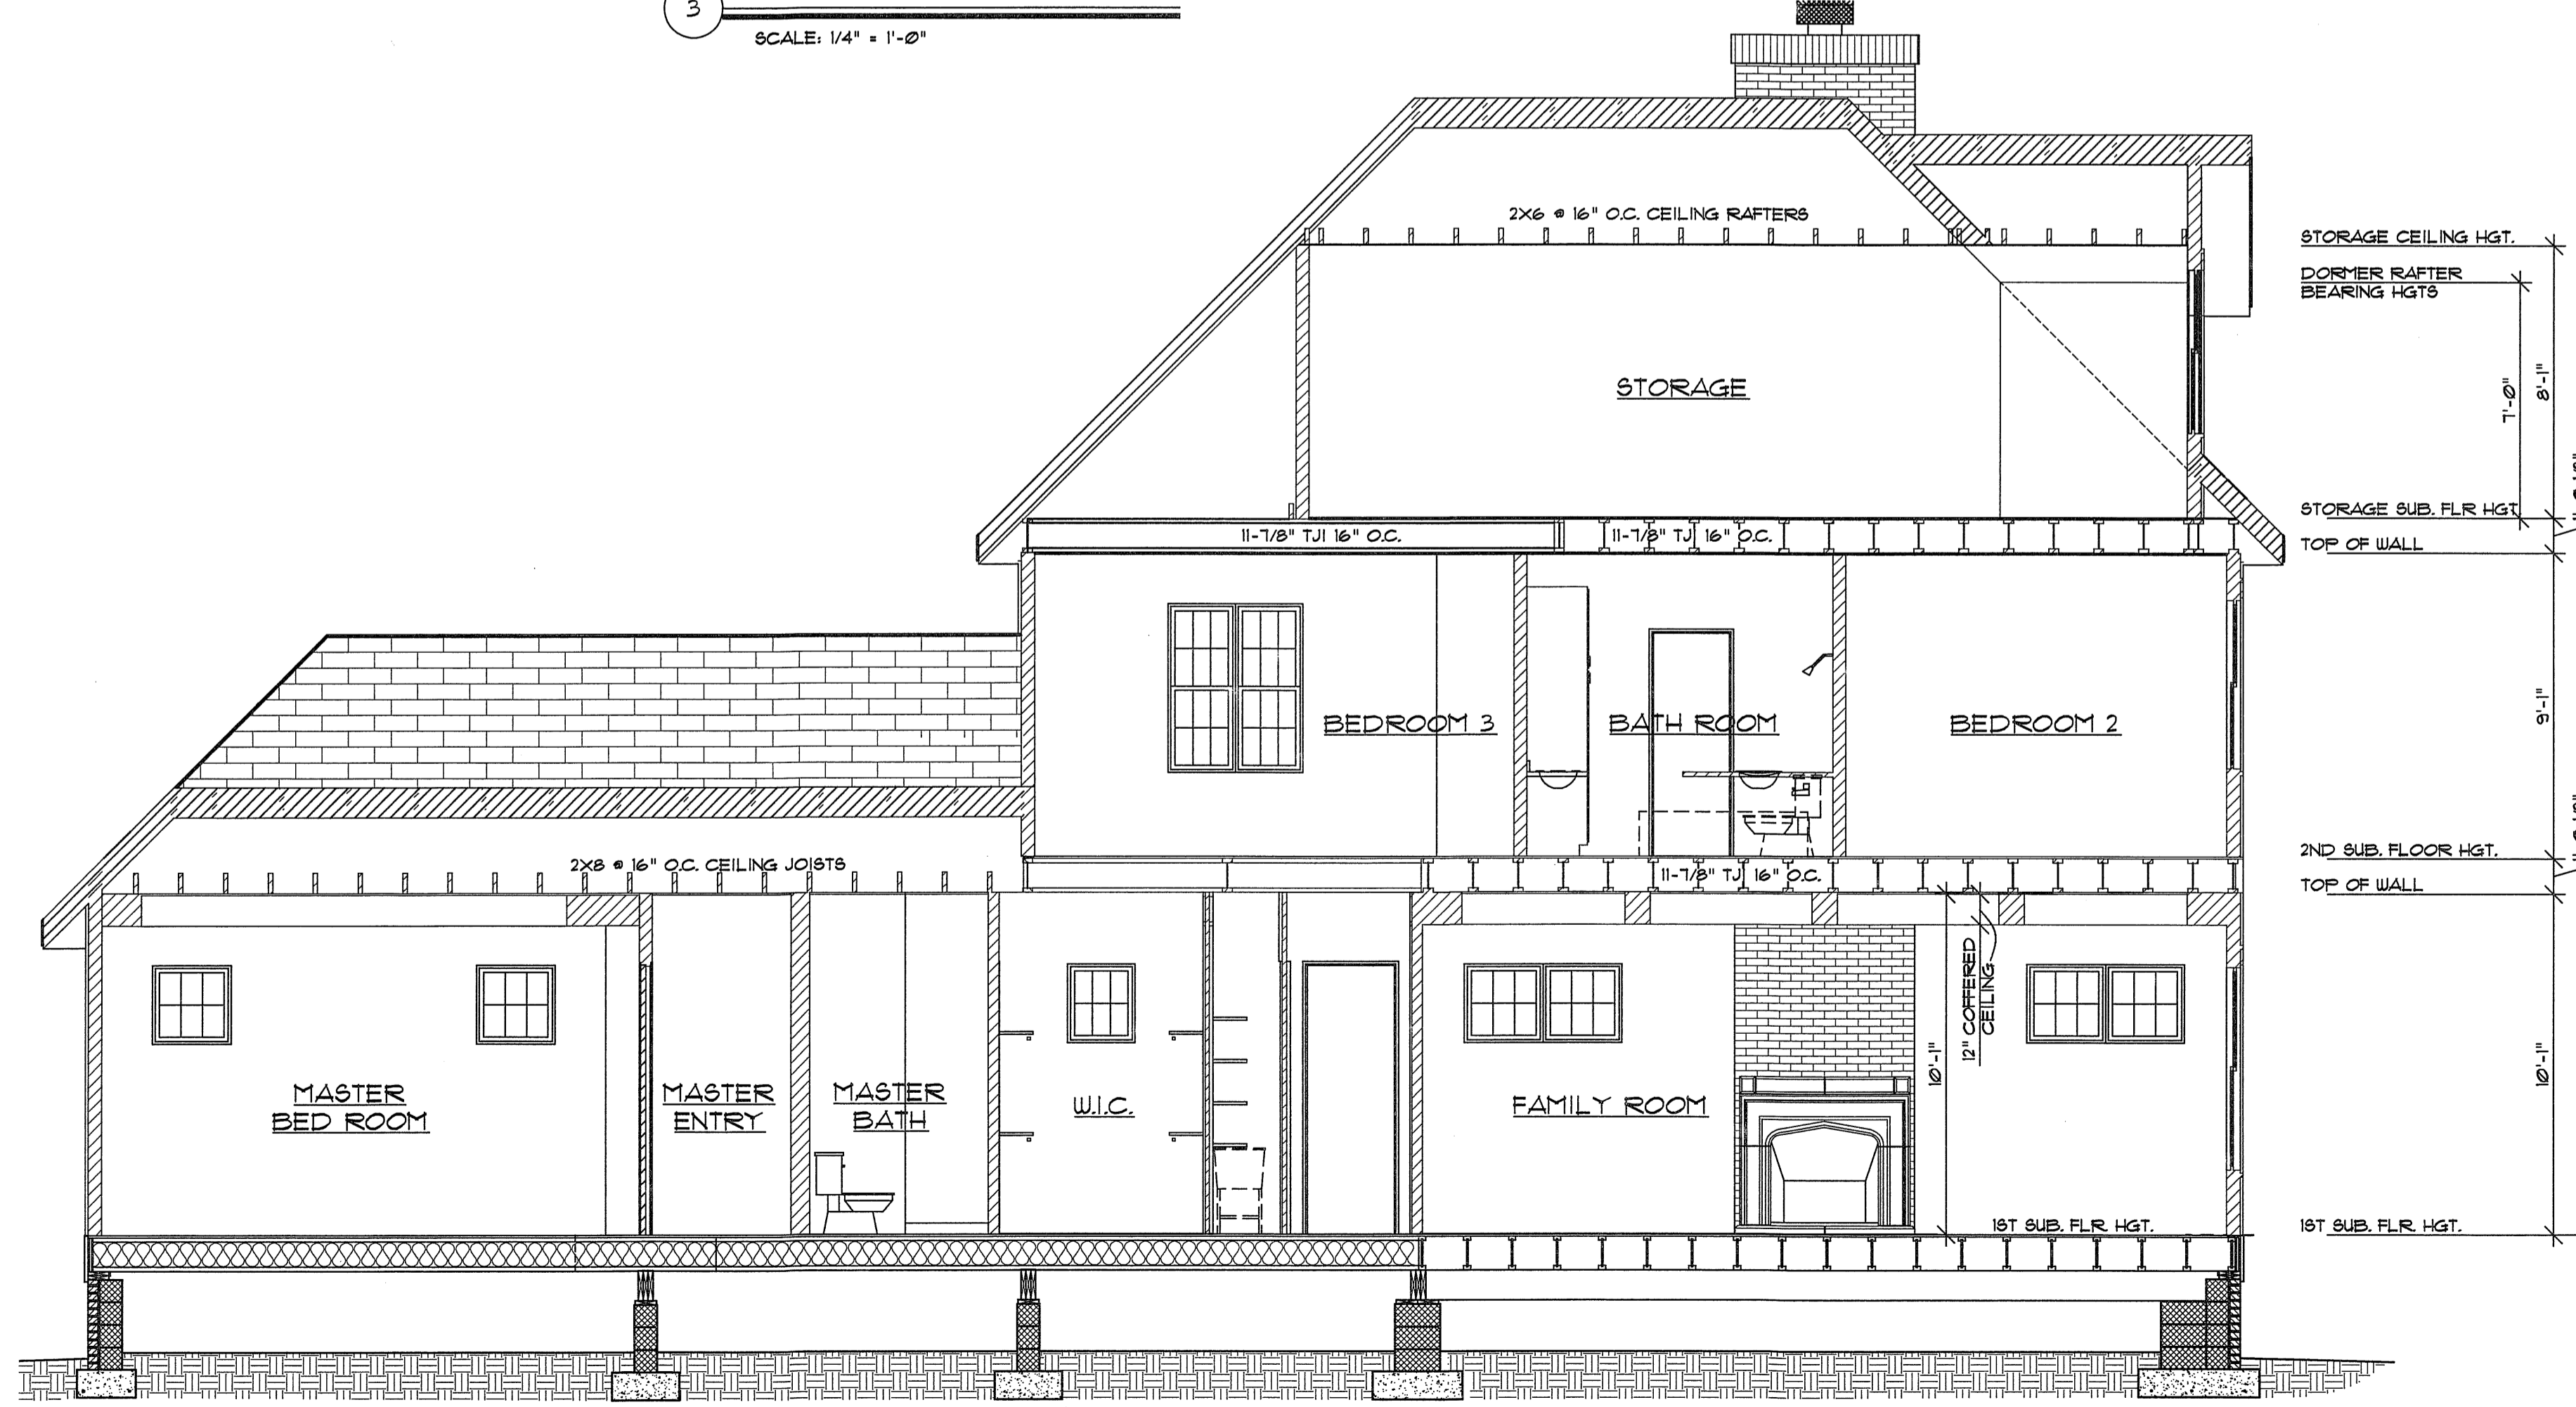

2 BUILDING SECTION
 SCALE: 1/4" = 1'-0"

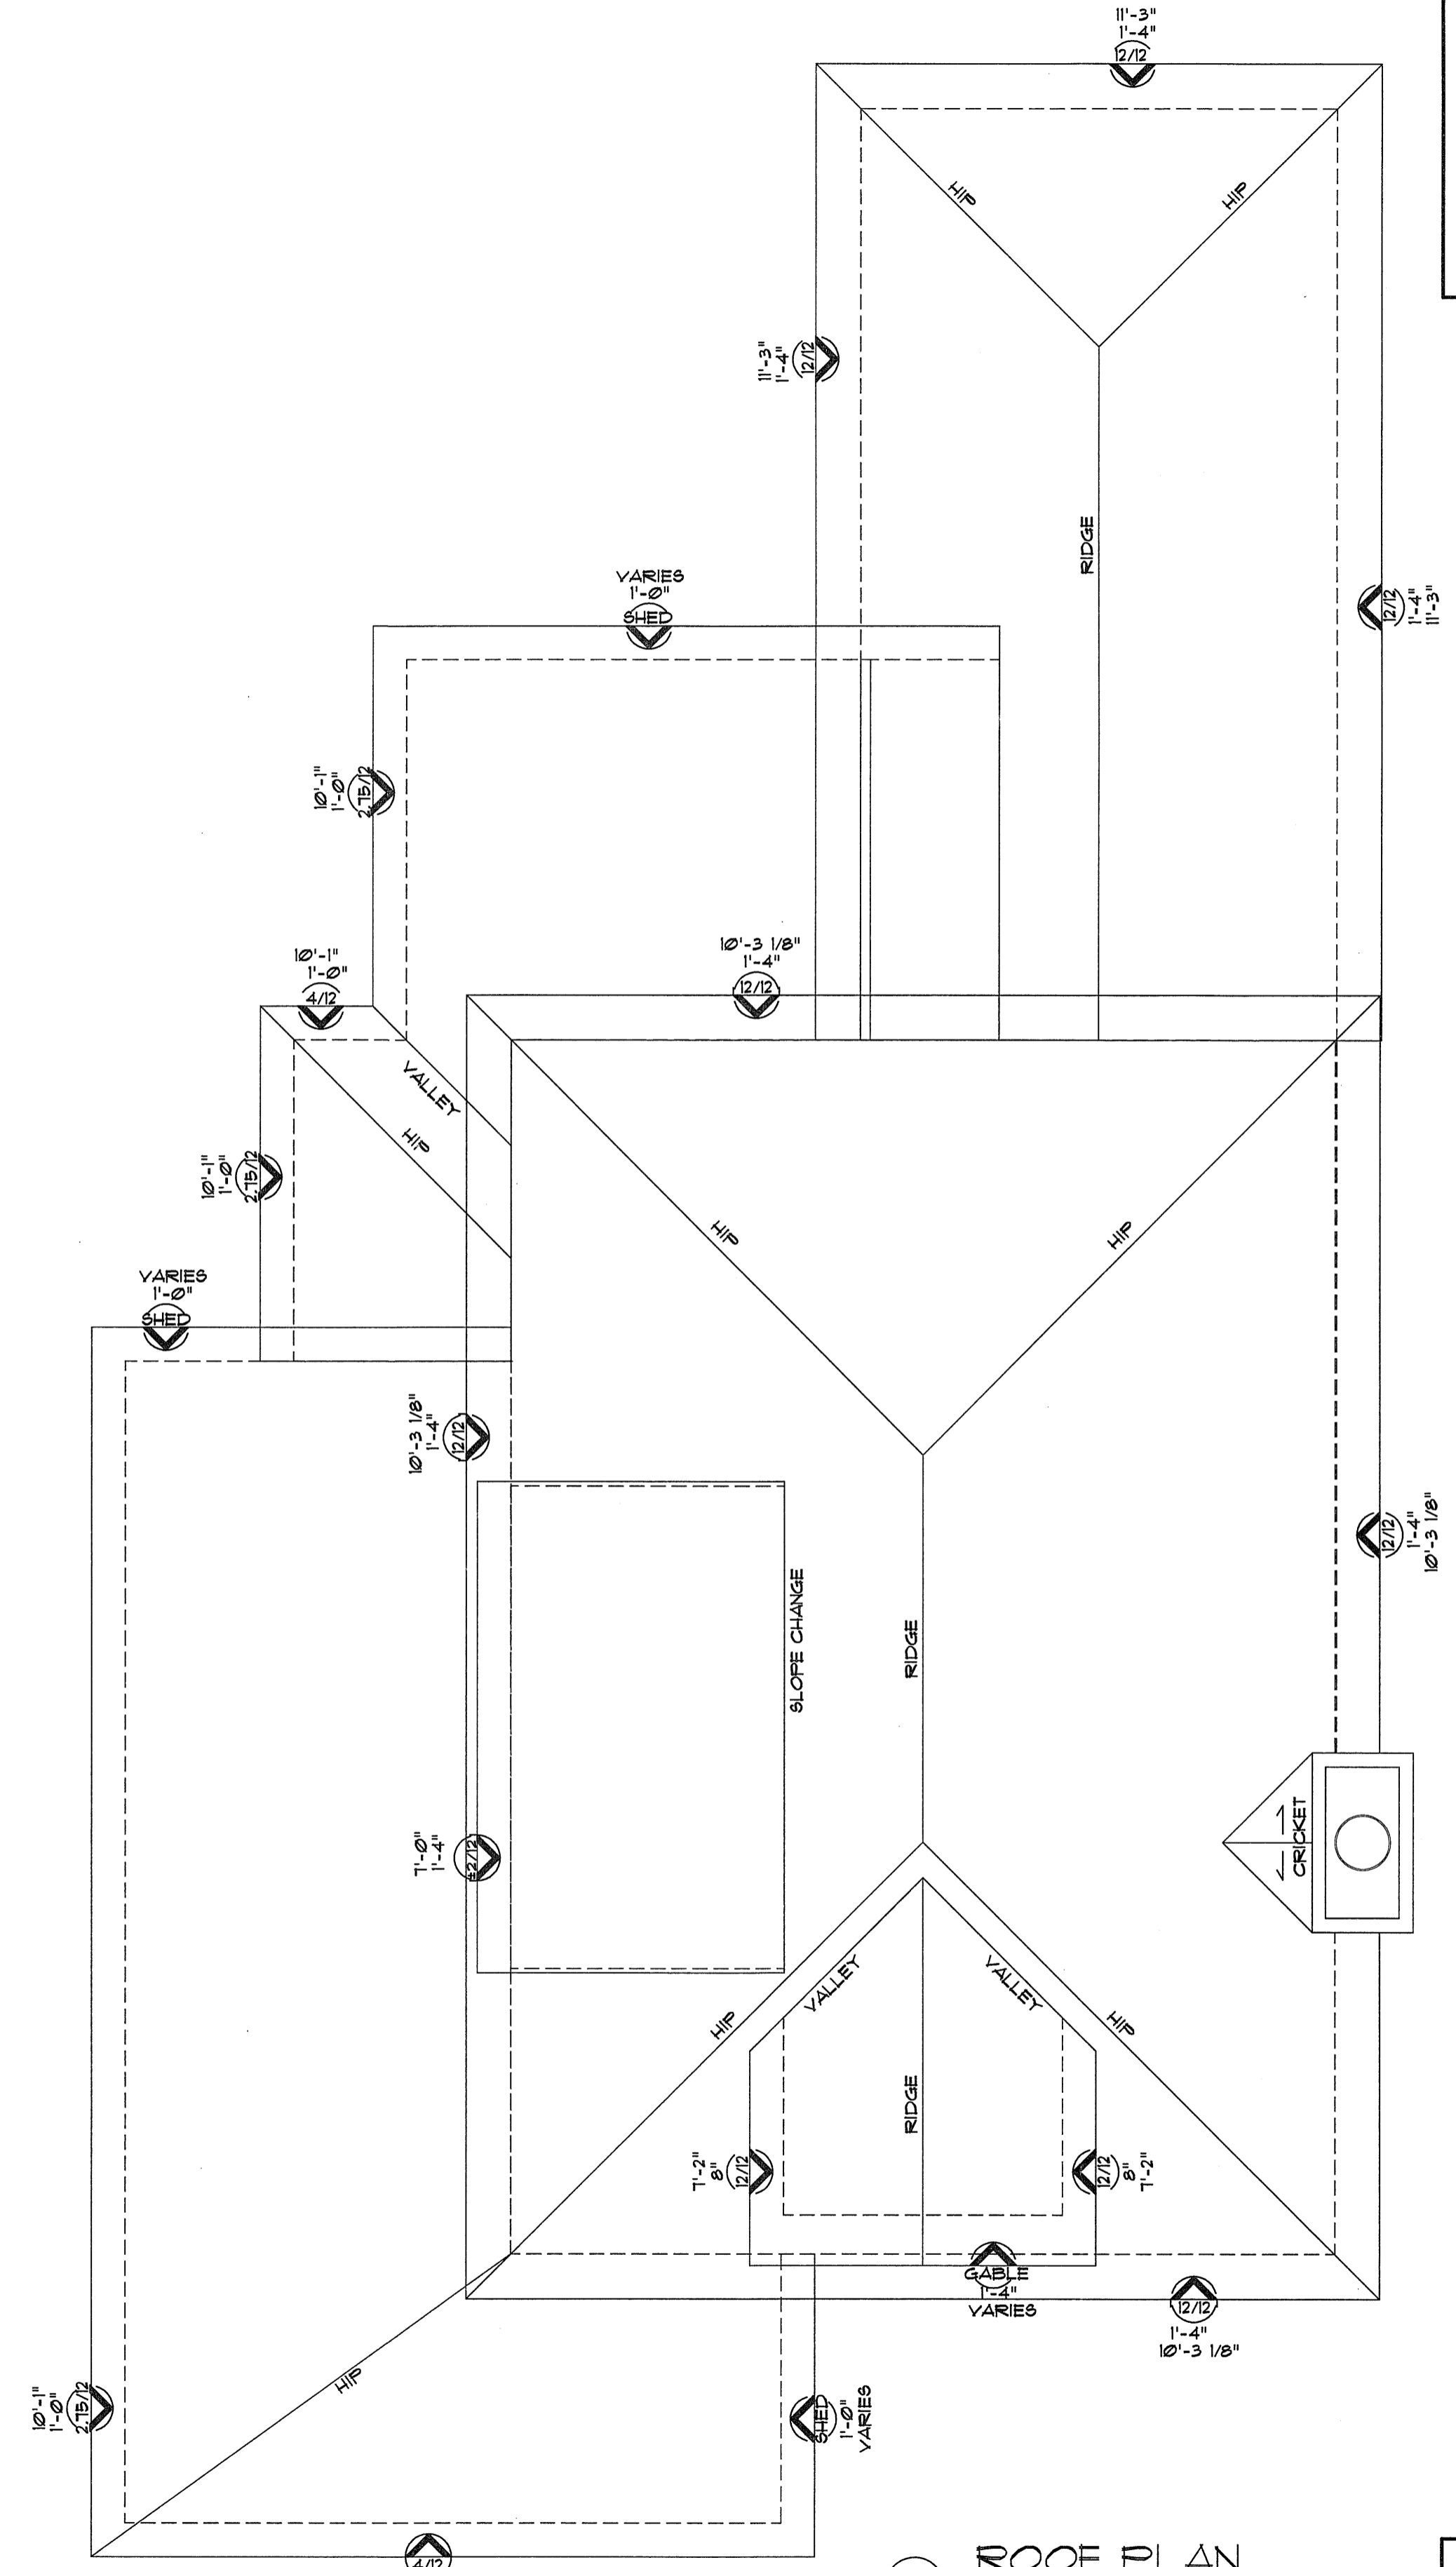

1 ROOF PLAN
 SCALE: 1/4" = 1'-0"

INDICATES ROOF PITCH
 INDICATES HORIZONTAL OVERHANG DISTANCE FROM FLYWD SHEATHING
 INDICATES DIRECTION OF ROOF SLOPE
 INDICATES RAFTER BEARING HT ABOVE NEAREST HEATED SUB FLOOR

PRINT SCHEDULE

NO.	DESCRIPTION	DATE
1	FINAL REVIEW SET	10-27-20
2	PERMIT/CONSTRUCTION	11-18-20

REVISIONS

NO.	DESCRIPTION	DATE

COPYRIGHT / DISCLAIMER
 THIS PLAN IS THE PROPERTY OF HOME DESIGN WORKS, INC. AND IS TO BE USED ONLY FOR THE PROJECT AND SITE SPECIFICALLY IDENTIFIED HEREIN. ALL RIGHTS RESERVED. NO PART OF THIS PLAN IS TO BE REPRODUCED OR TRANSMITTED IN ANY FORM OR BY ANY MEANS, ELECTRONIC OR MECHANICAL, INCLUDING PHOTOCOPYING, RECORDING, OR BY ANY INFORMATION STORAGE AND RETRIEVAL SYSTEM, WITHOUT THE WRITTEN PERMISSION OF HOME DESIGN WORKS, INC.

HOME DESIGNWORKS, INC.
 P.O. BOX 2337
 DAVIDSON, NC 28036






WALNUT ST. HOUSE
 WALNUT ST
 CHARLOTTE, NC 28036

FOUNDATION / FRAMING PLAN
 SCALE: 1/4" = 1'-0"

DRAFTING SERVICE PROVIDED BY
ATLANTIC DESIGN SERVICES

1103 SEA BASS LN
 WILMINGTON, NC 28403
 910-793-5324
 atlanticdesignservices.com

A5

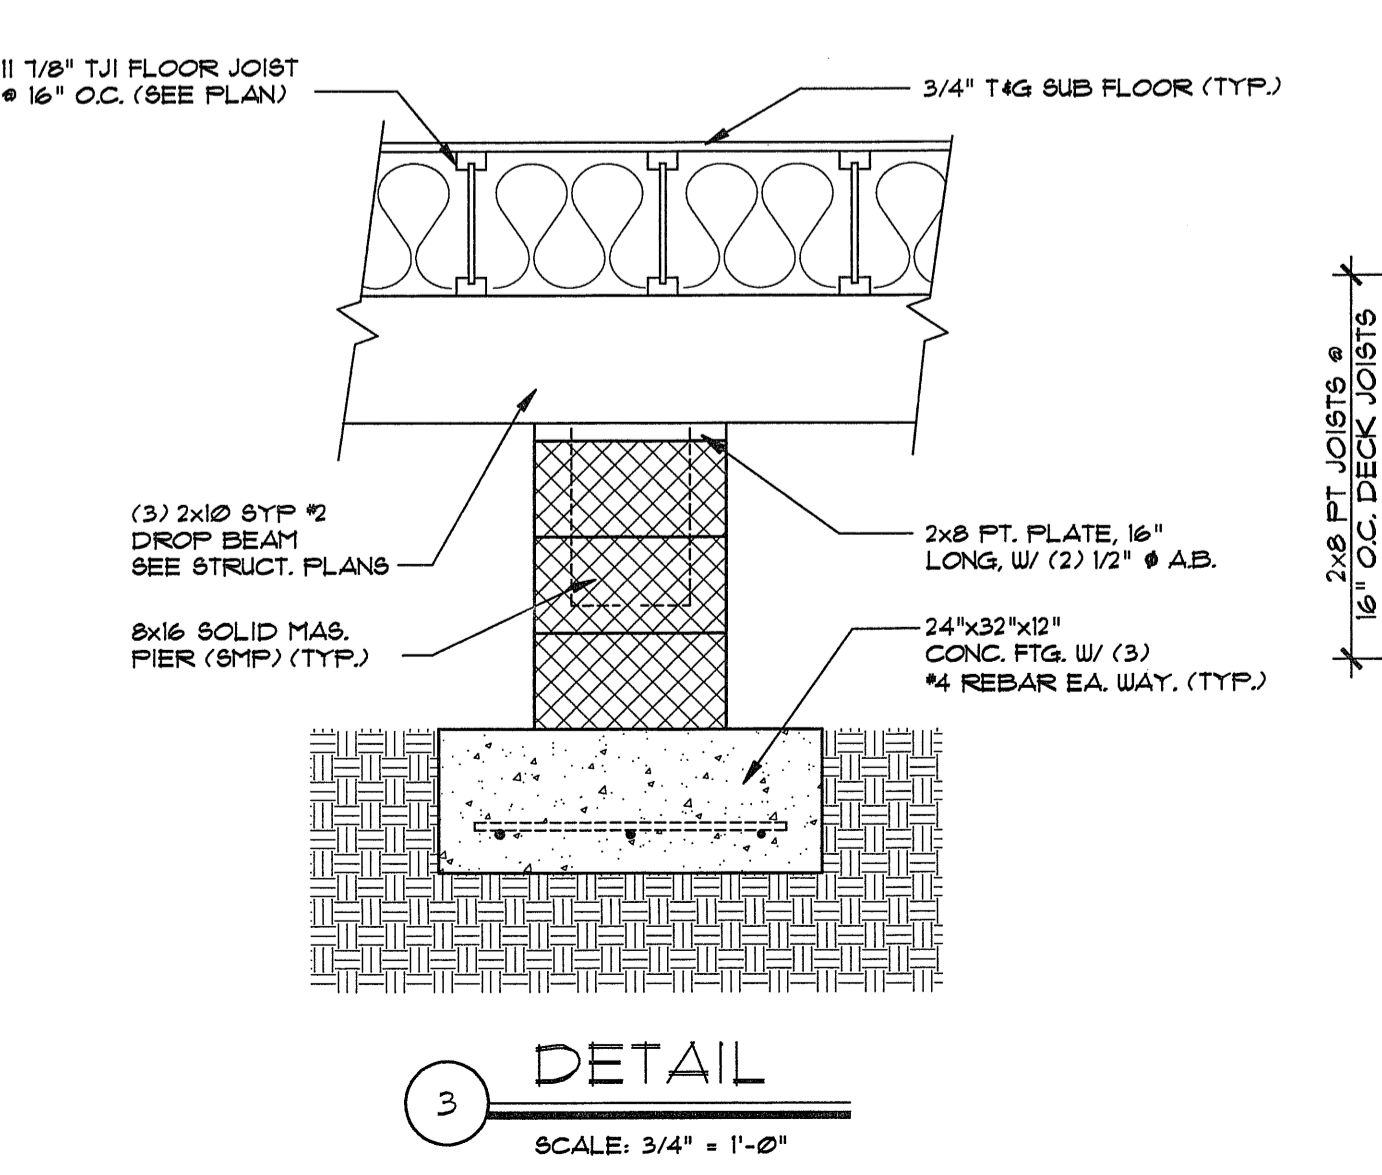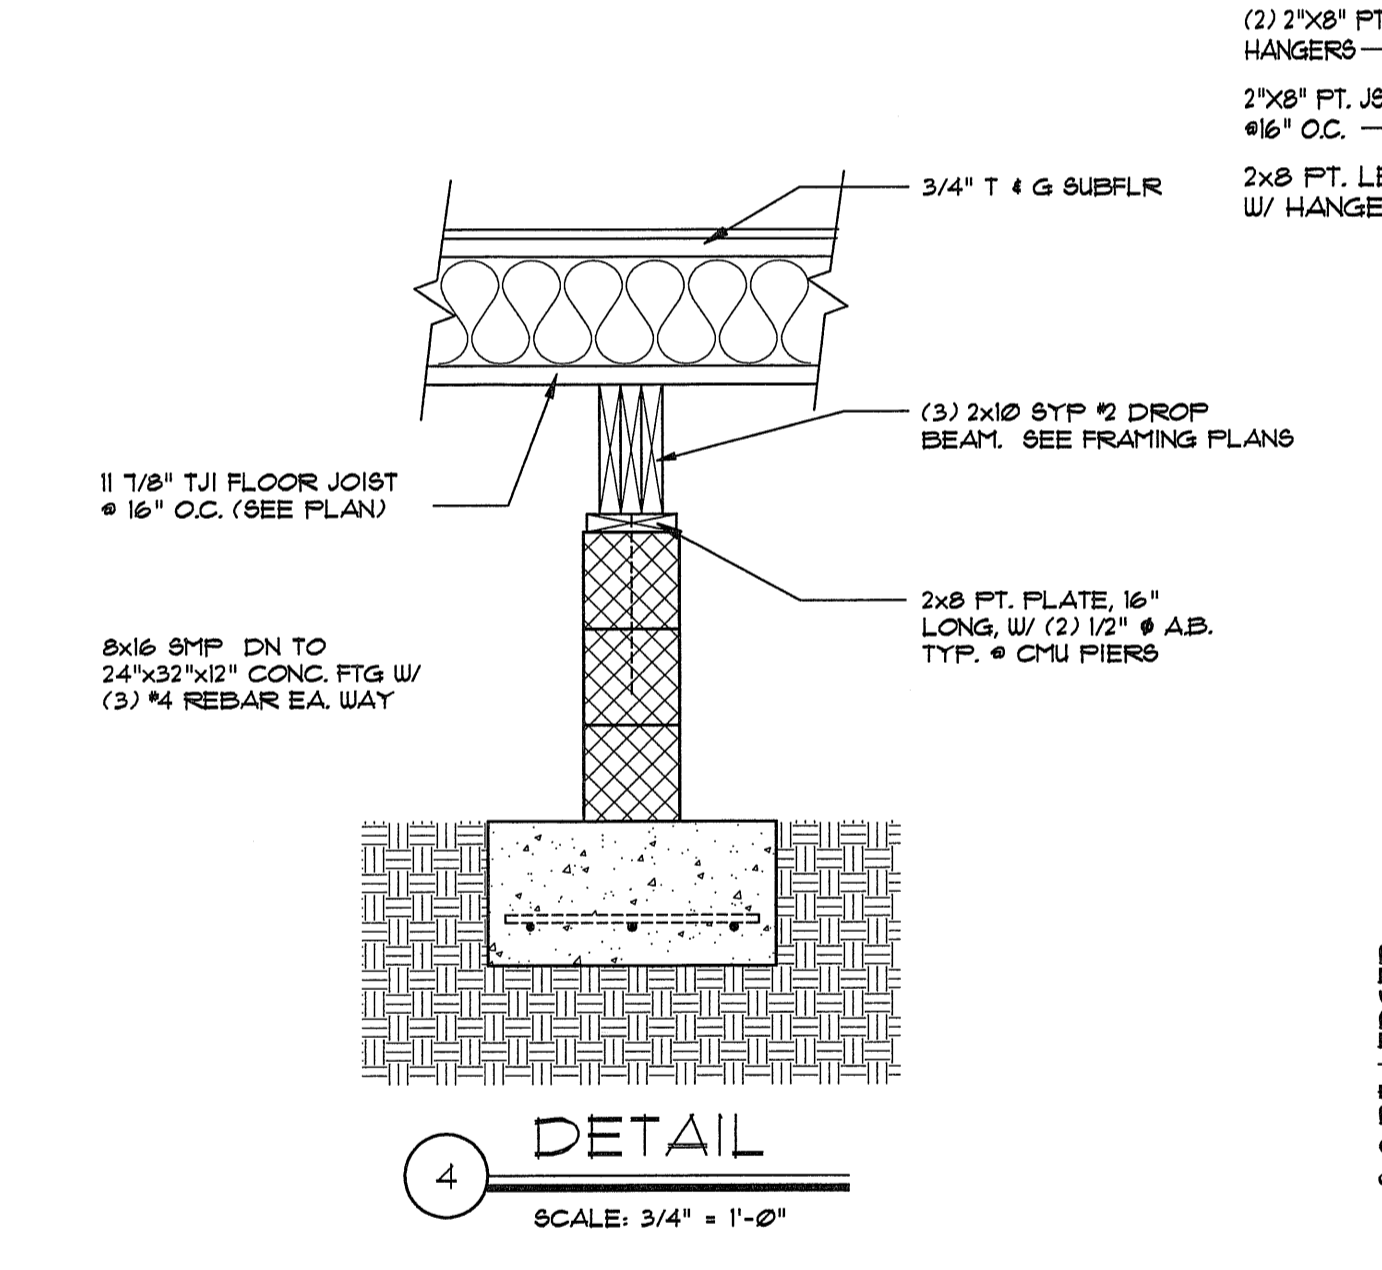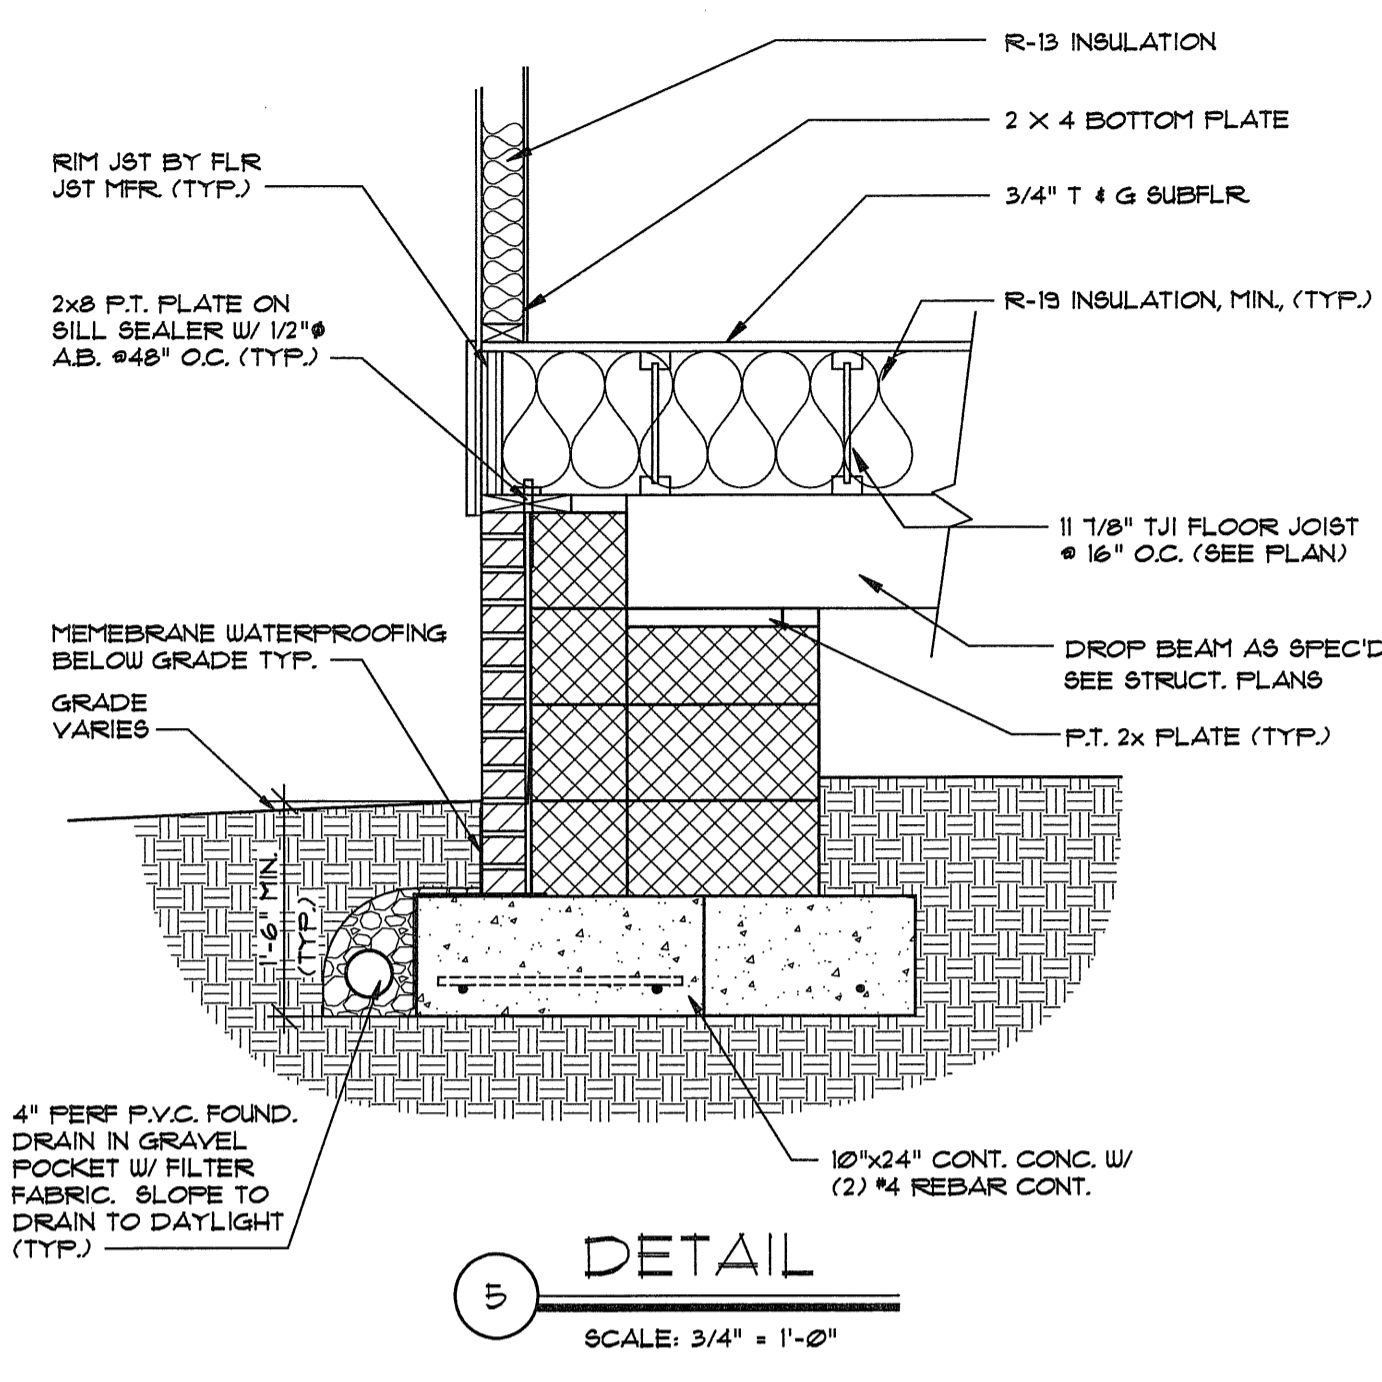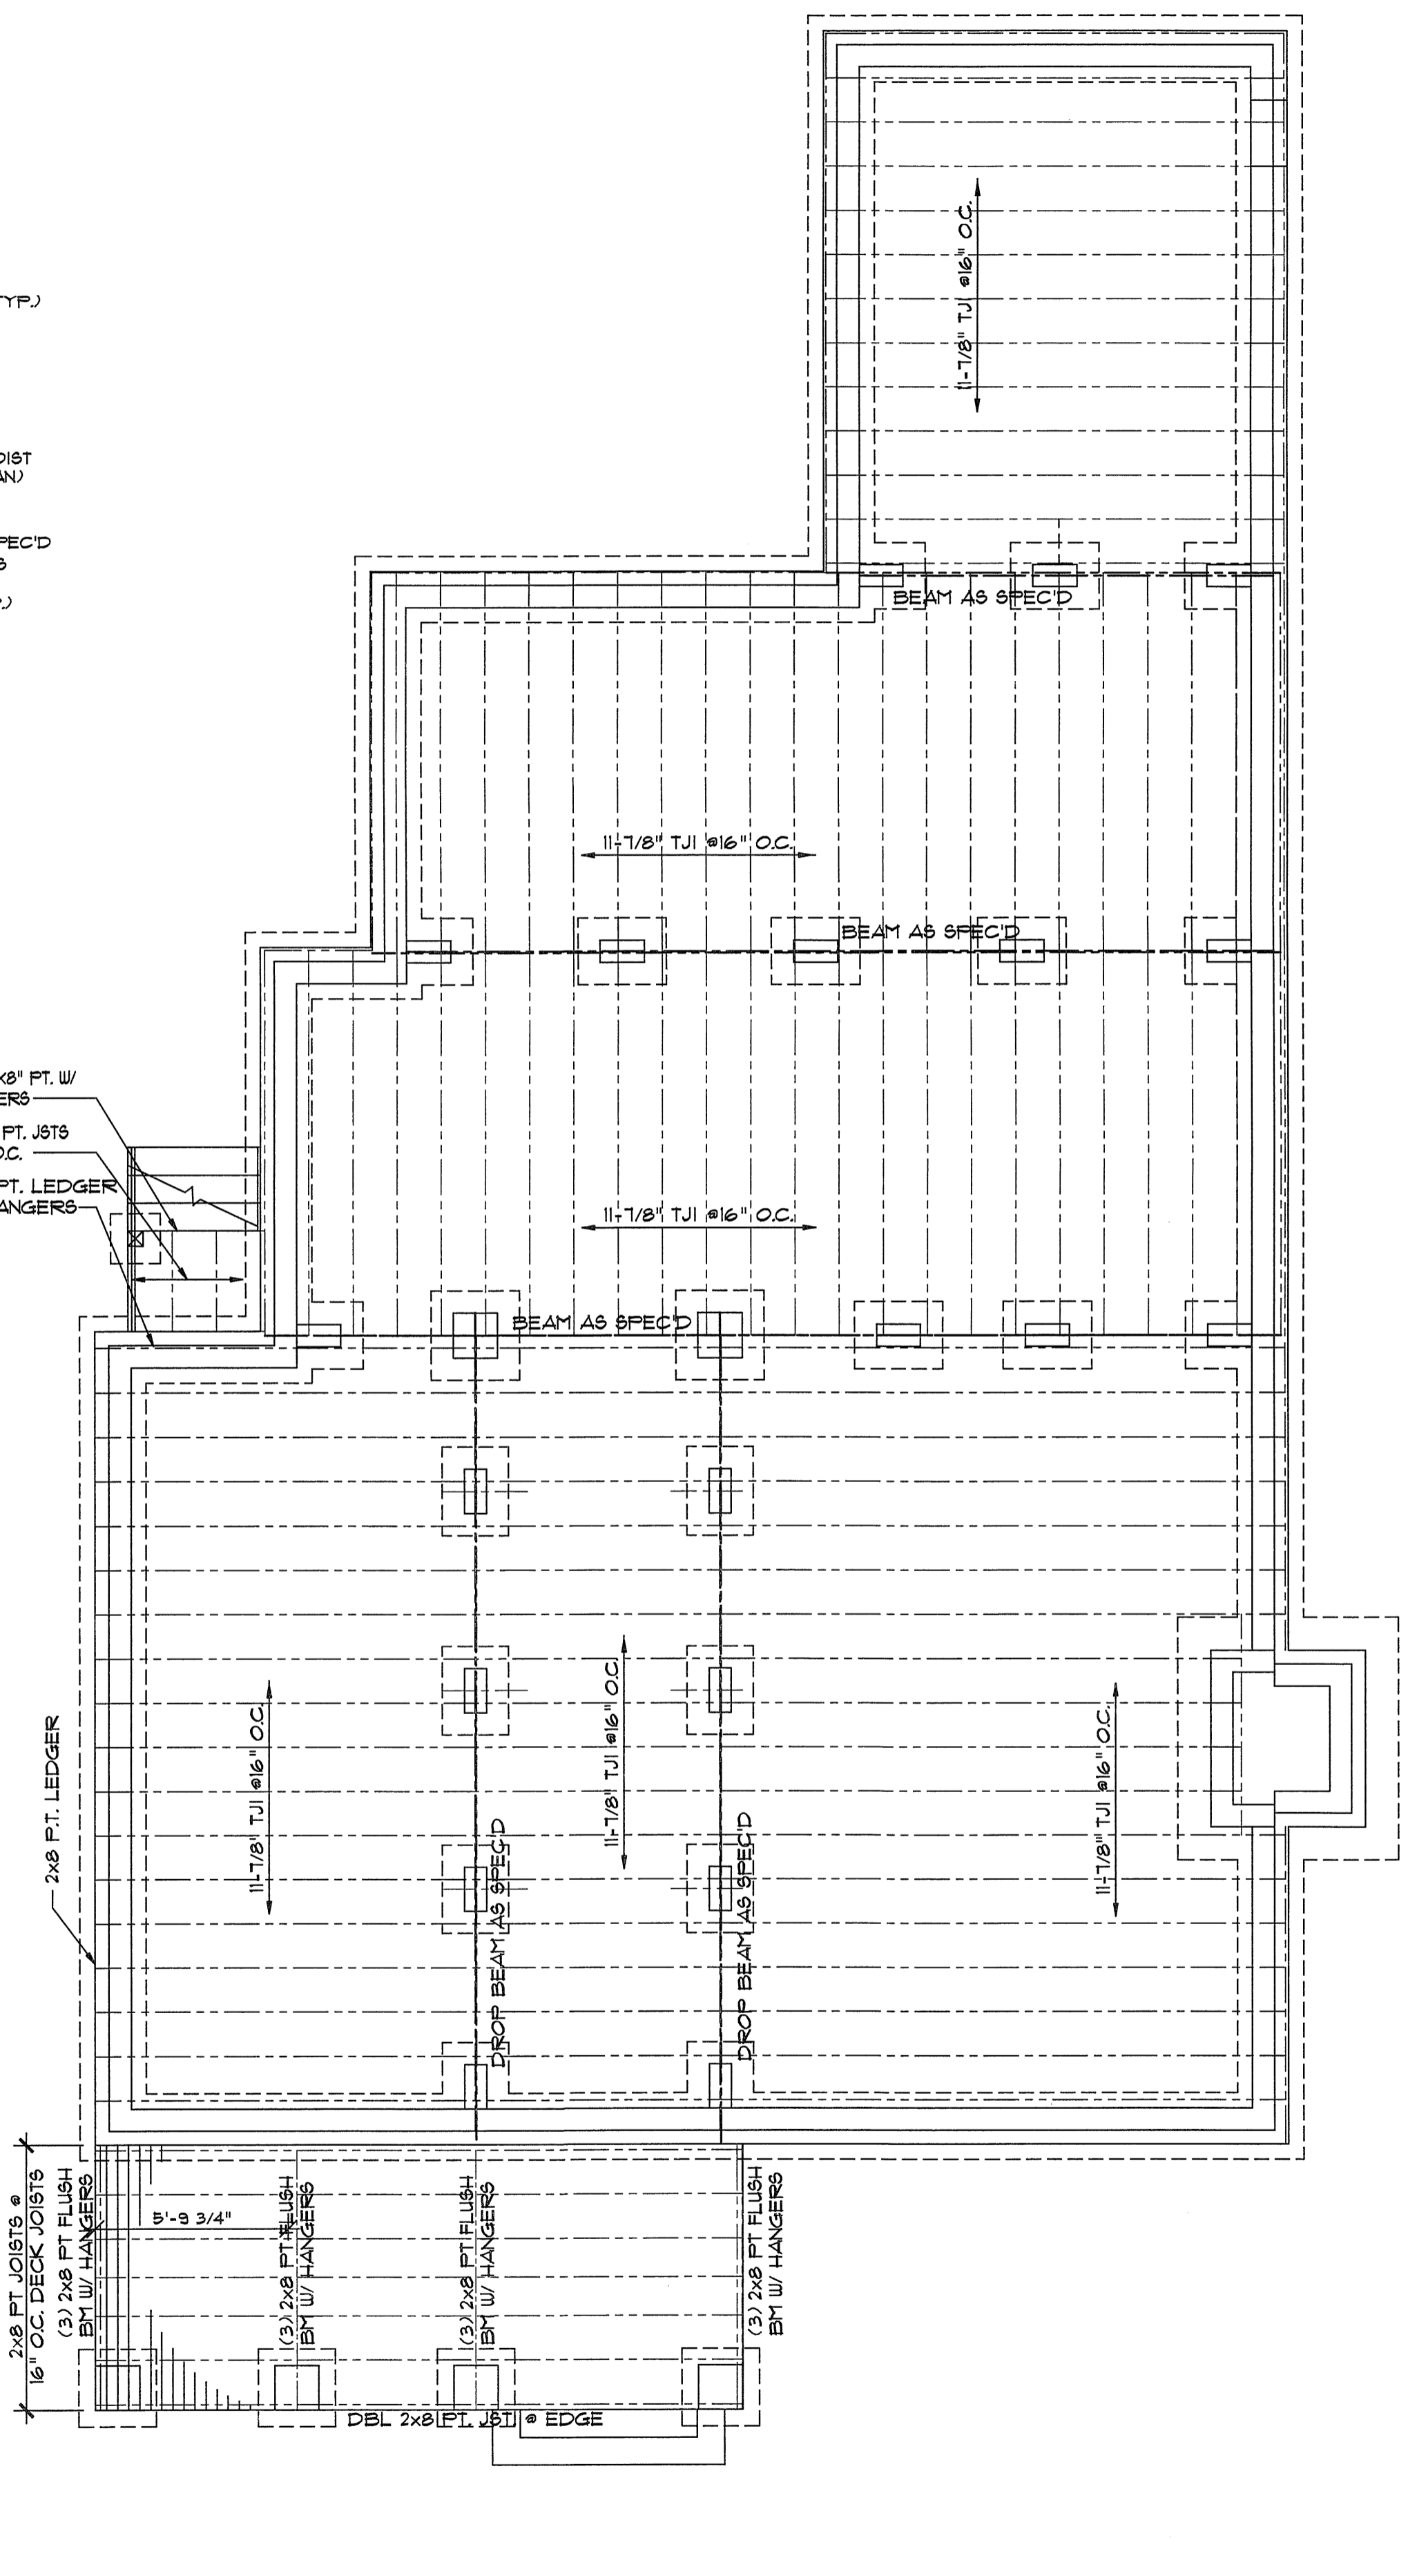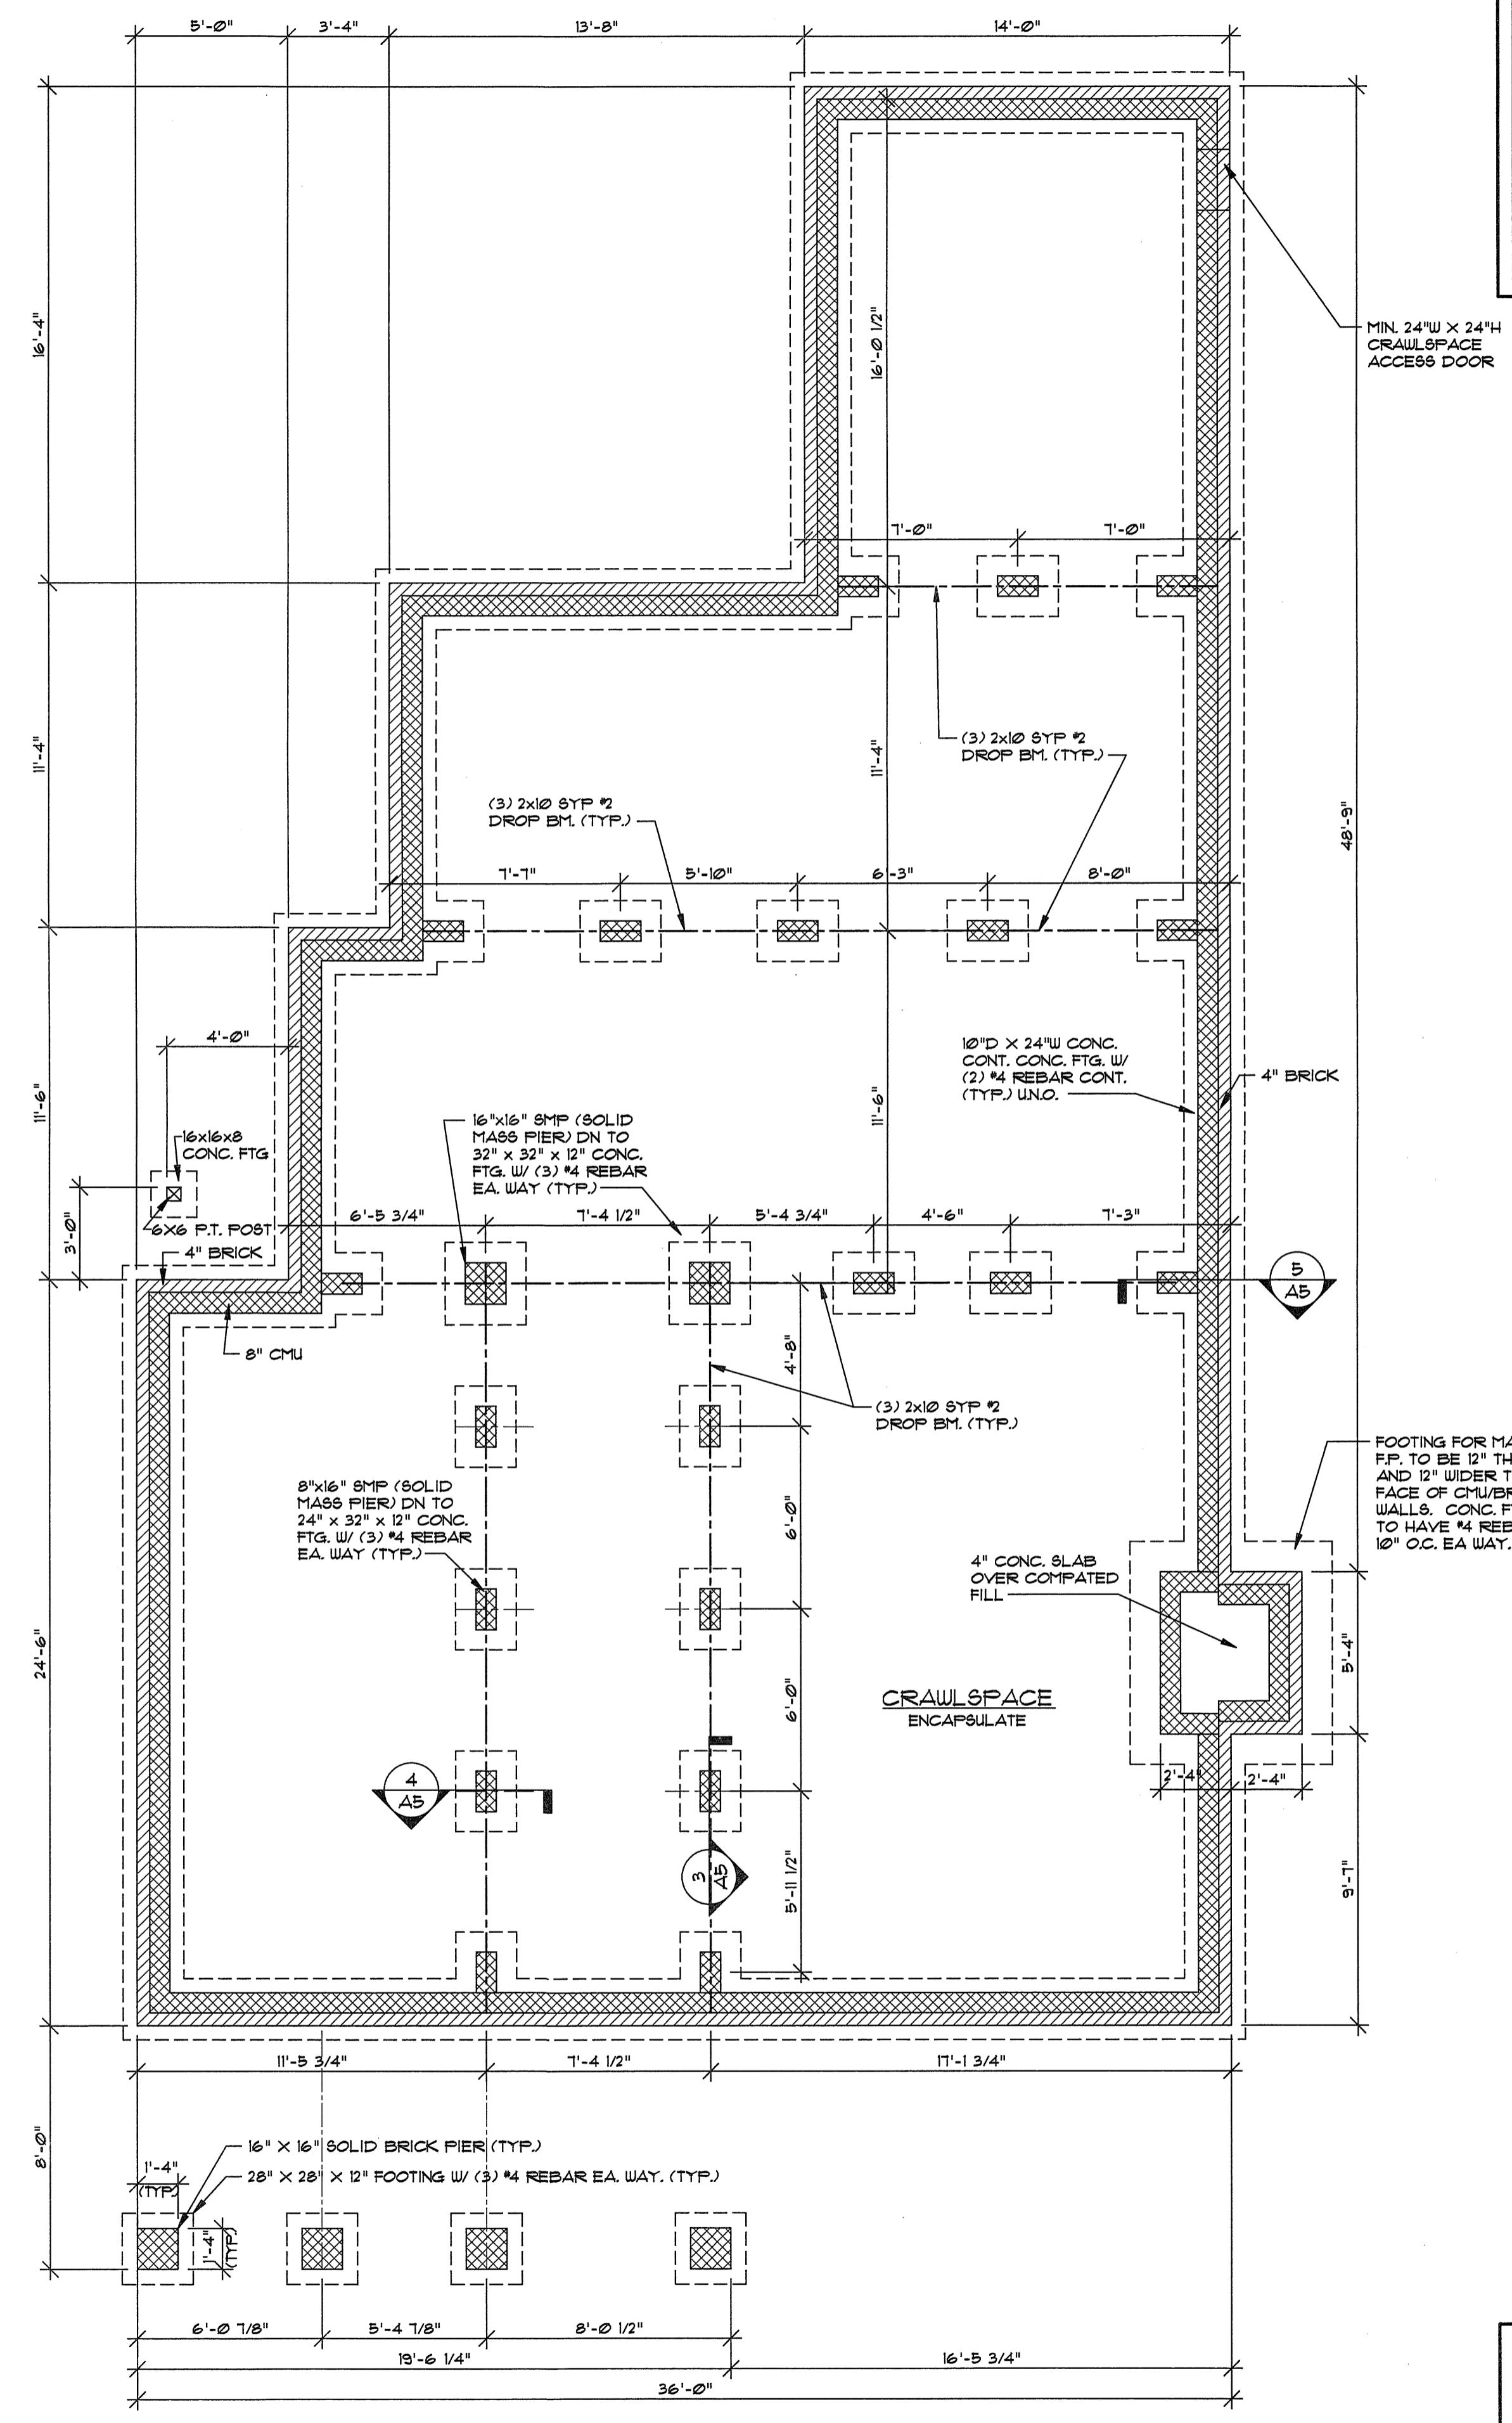

PRINT SCHEDULE

NO.	DESCRIPTION	DATE
1	FINAL REVIEW SET	10-07-08
2	PERMIT/CONSTRUCTION	11-18-08
REVISIONS		

COPYRIGHT / DISCLAIMER
 THIS PLAN IS THE PROPERTY OF HOME DESIGNWORKS, INC. NO PART OF THIS PLAN IS TO BE REPRODUCED OR TRANSMITTED IN ANY FORM OR BY ANY MEANS, ELECTRONIC OR MECHANICAL, INCLUDING PHOTOCOPYING, RECORDING, OR BY ANY INFORMATION STORAGE AND RETRIEVAL SYSTEM, WITHOUT THE WRITTEN PERMISSION OF HOME DESIGNWORKS, INC. HOME DESIGNWORKS ASSUMES NO LIABILITY FOR ANY ERRORS OR OMISSIONS IN THIS PLAN. THE CONTRACTOR SHALL VERIFY ALL CONDITIONS AND CONDITIONS WITH THE LOCAL BUILDING CODES AND WITH THE LOCAL BUILDING DEPARTMENT BEFORE COMMENCING CONSTRUCTION. THE CONTRACTOR SHALL BE RESPONSIBLE FOR OBTAINING ALL NECESSARY PERMITS AND FOR VERIFYING THE ACCURACY OF ALL LOCAL BUILDING CODES AND REGULATIONS. THE CONTRACTOR SHALL BE RESPONSIBLE FOR VERIFYING THE ACCURACY OF ALL LOCAL BUILDING CODES AND REGULATIONS. THE CONTRACTOR SHALL BE RESPONSIBLE FOR VERIFYING THE ACCURACY OF ALL LOCAL BUILDING CODES AND REGULATIONS.

HOME DESIGNWORKS, INC.
 P.O. BOX 2337
 DAVIDSON, NC 28036


WALNUT ST. HOUSE
 WALNUT ST
 CHARLOTTE, NC 28036

FRAMING PLAN
 SCALE: 1/4" = 1'-0"


DRAFTING SERVICE PROVIDED BY
ATLANTIC DESIGN SERVICES

1103 SEA BASS LN
 WILMINGTON, NC 28403
 910-759-3304
 atlanticdesignservices.com


A6

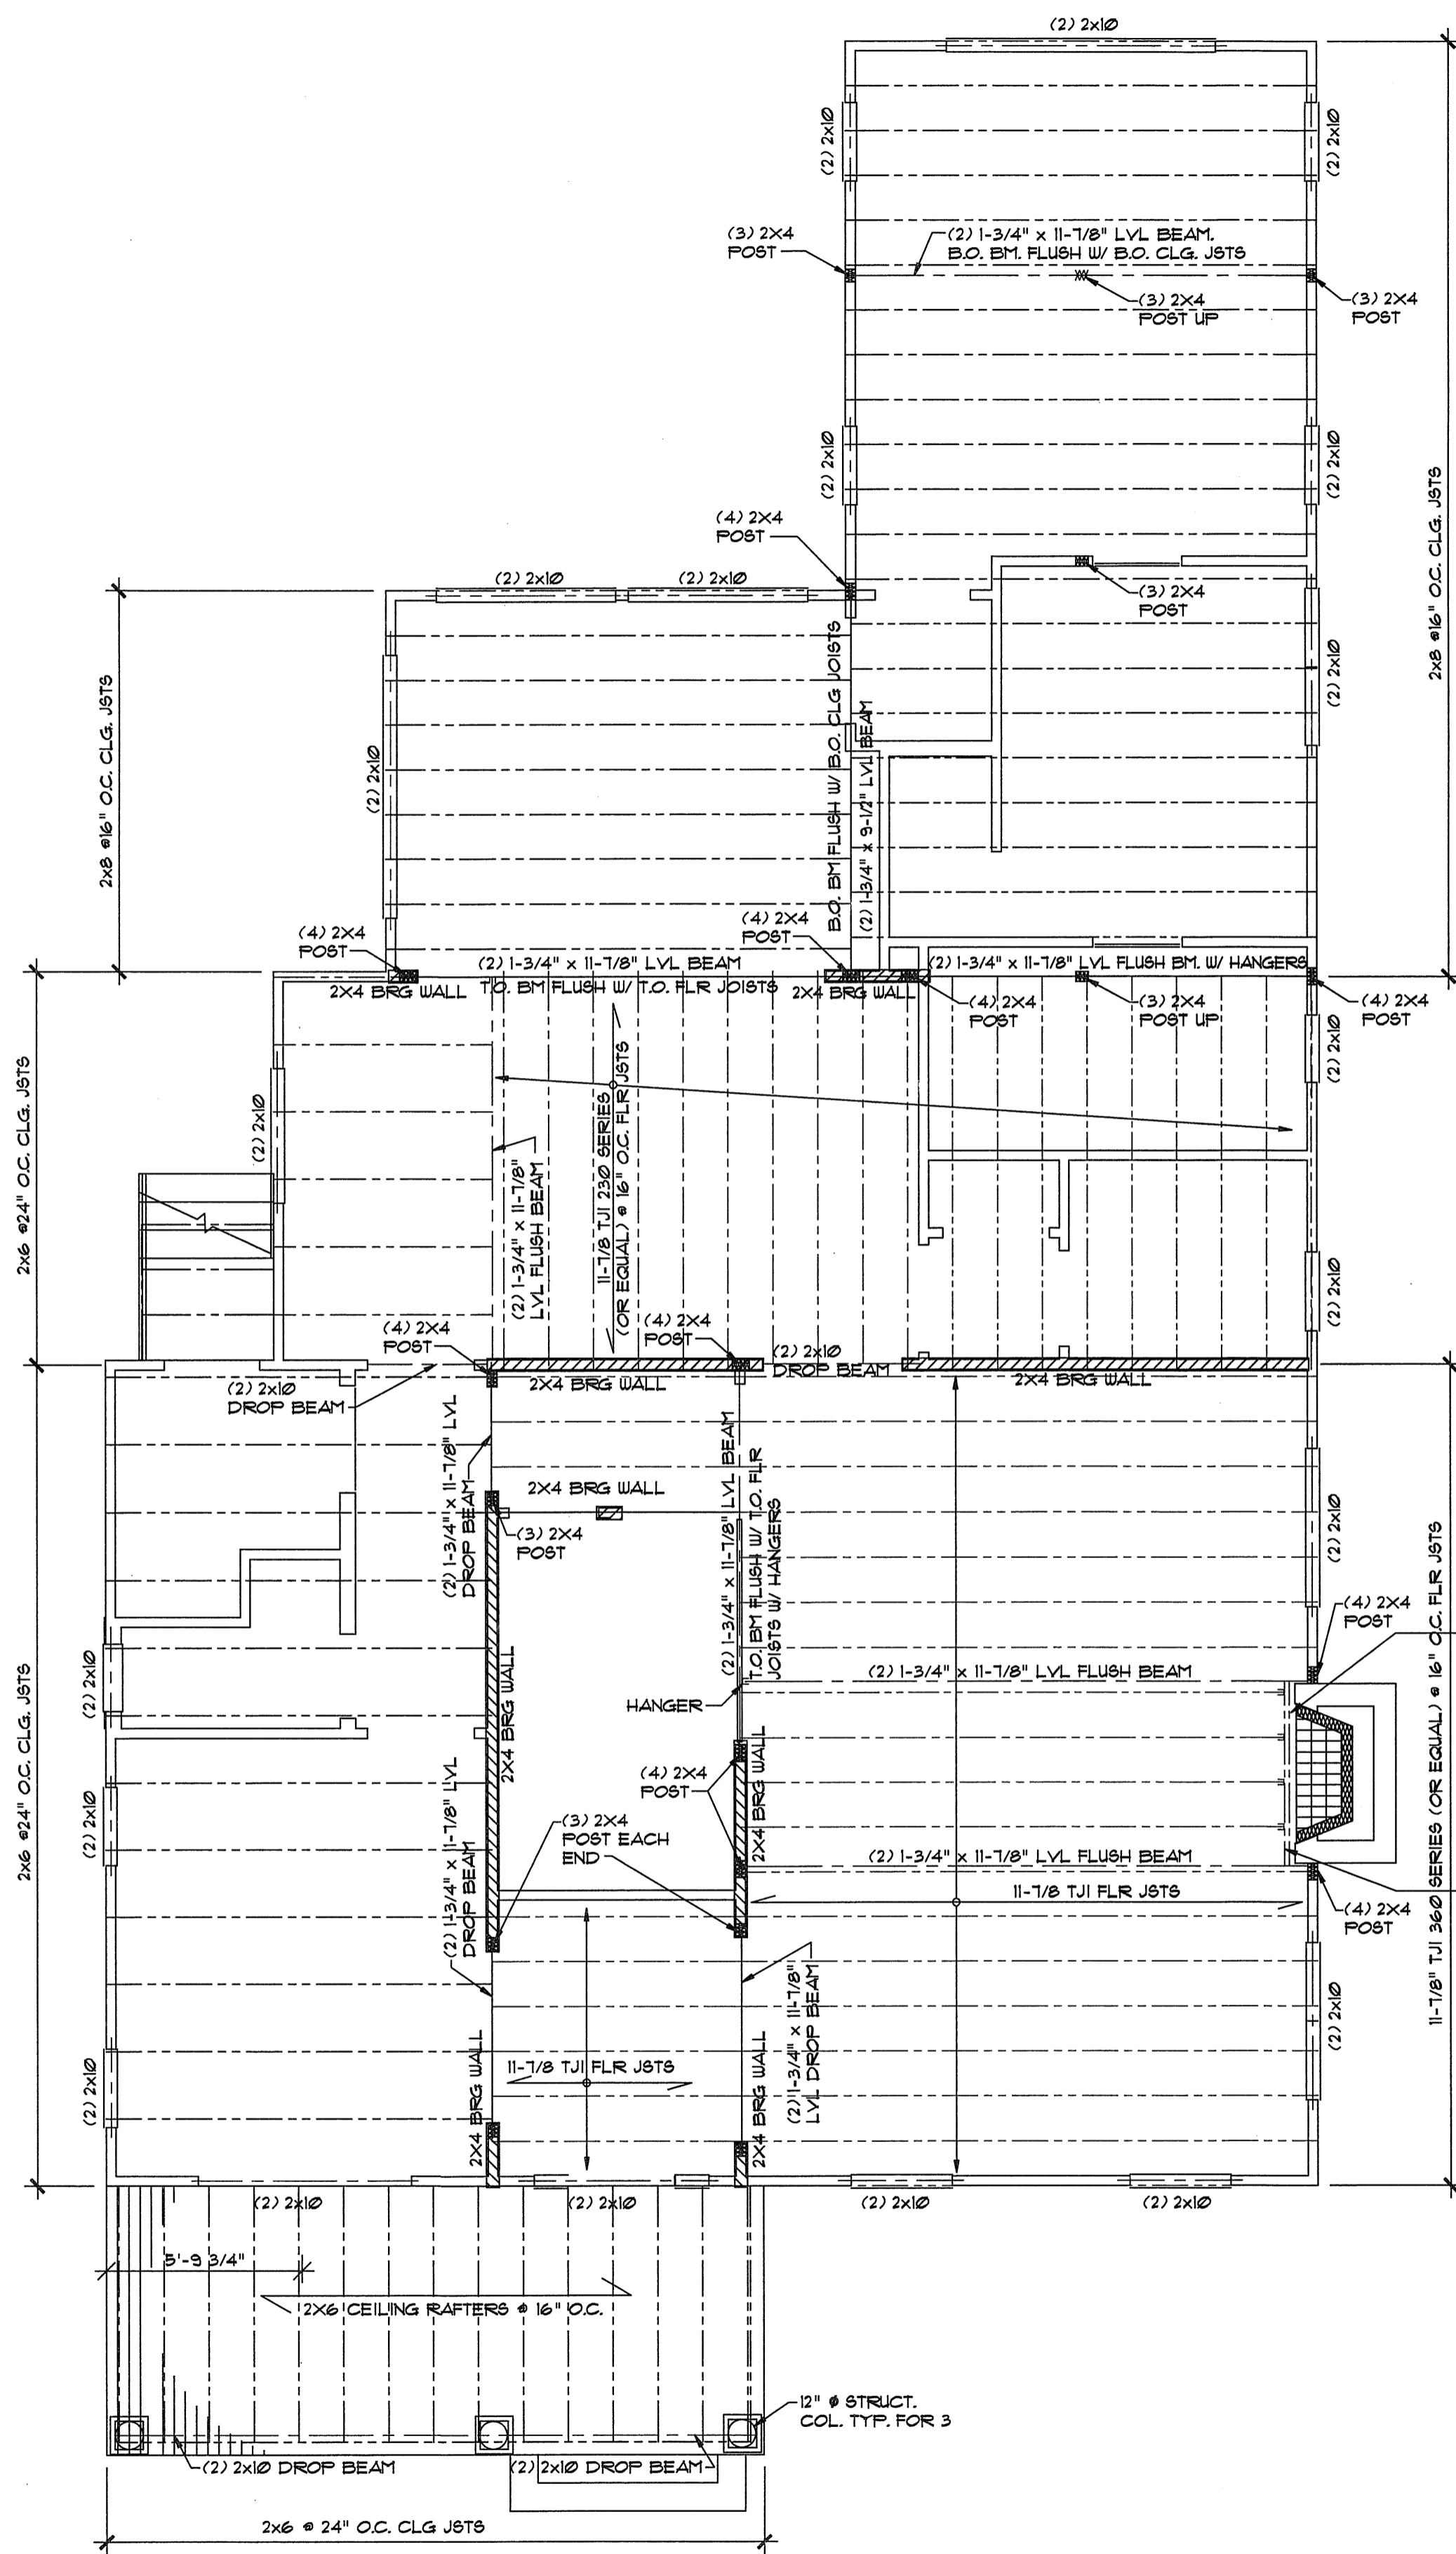

2 2ND FLOOR FRAMING & 1ST FLOOR CEILING FRAMING PLAN
 SCALE: 1/4" = 1'-0"

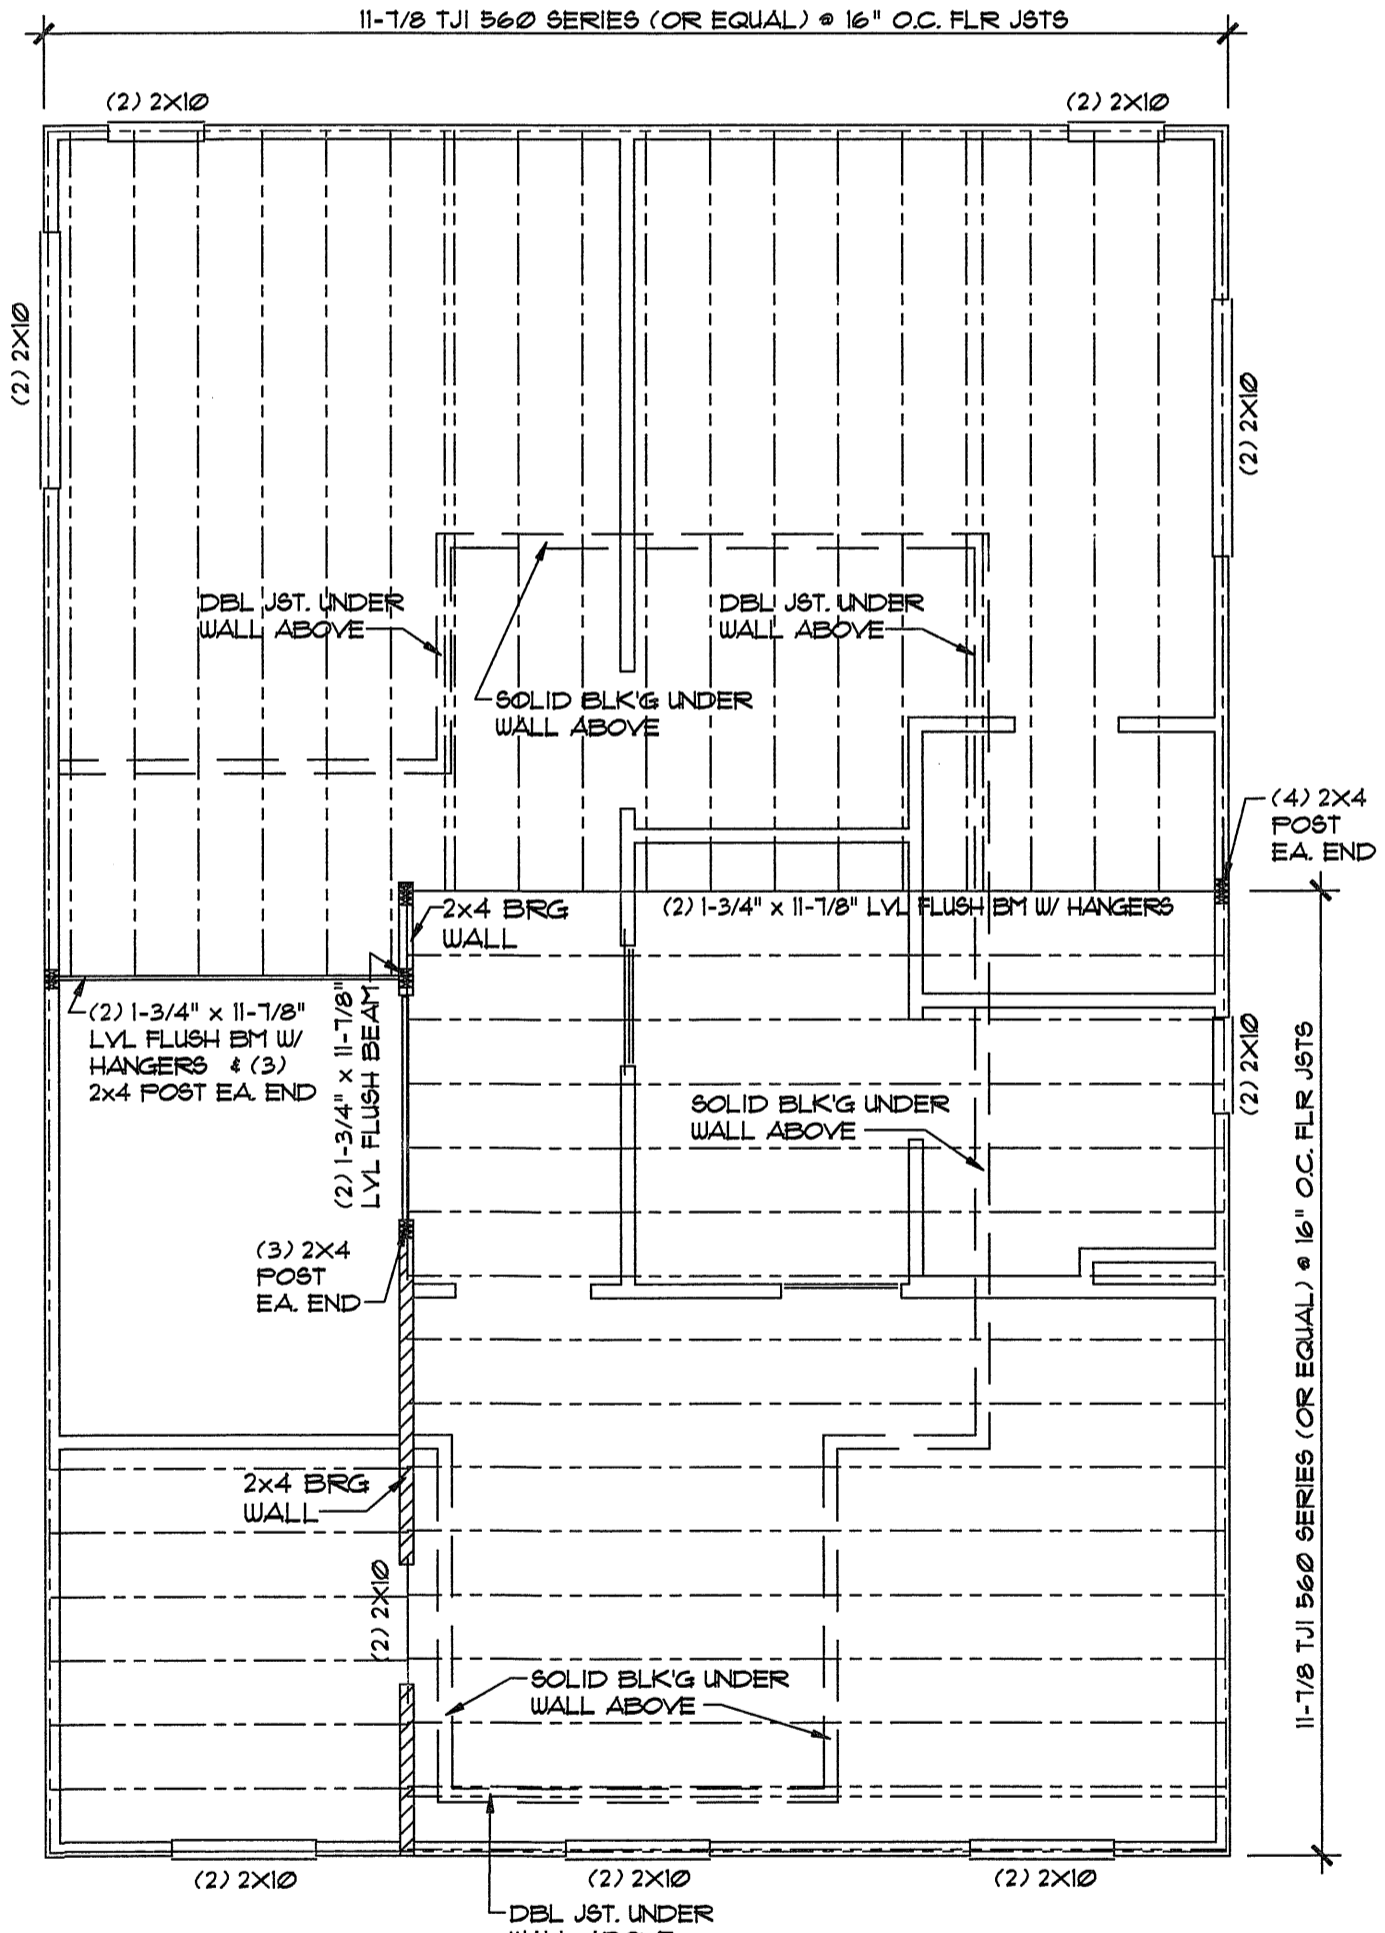


1 ATTIC FLOOR FRAMING PLAN
 SCALE: 1/4" = 1'-0"

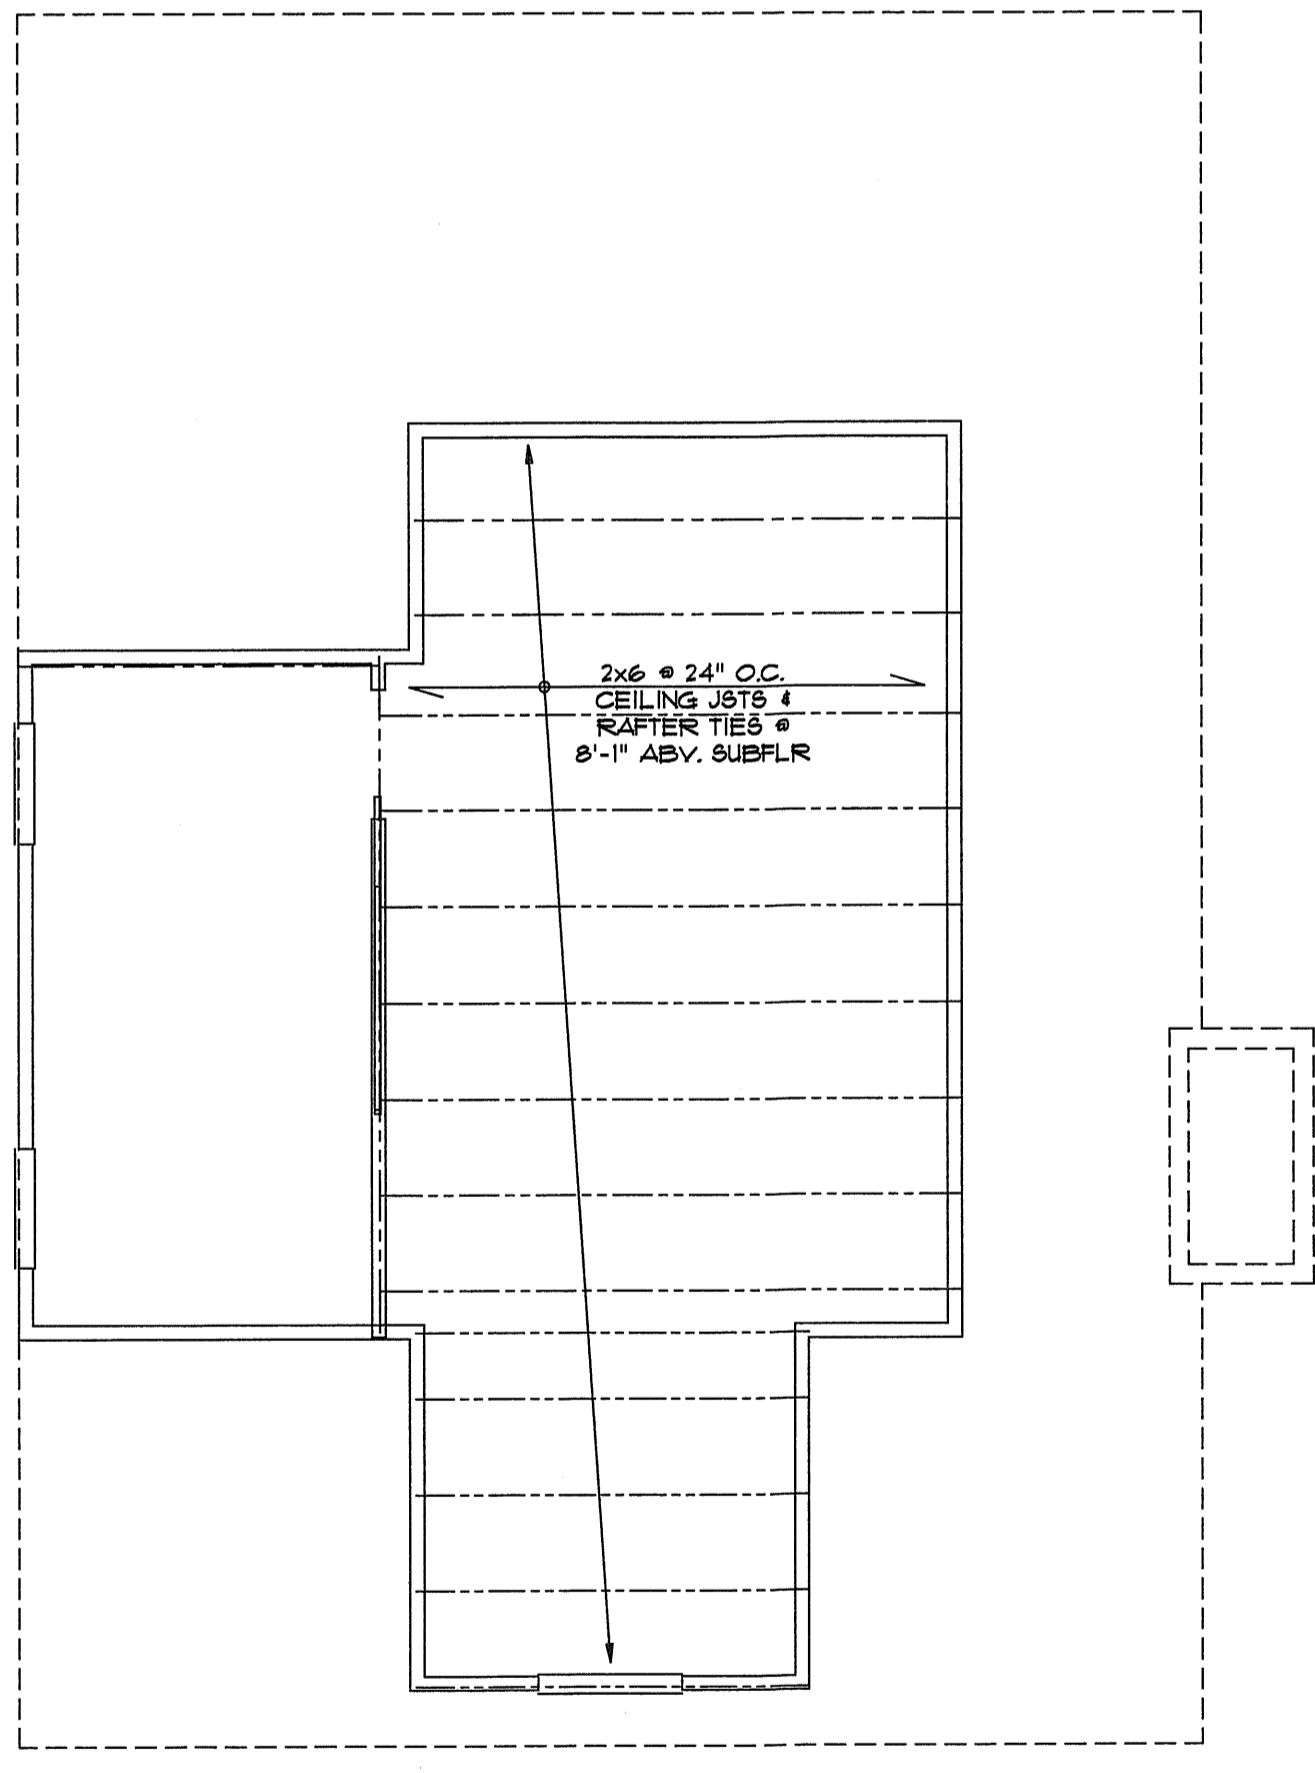

3 ATTIC CEILING FRAMING PLAN
 SCALE: 1/4" = 1'-0"

PRINT SCHEDULE

NO.	DESCRIPTION	DATE
1	FINAL REVIEW SET	10-27-23
2	PERMIT/CONSTRUCTION	11-15-23
REVISIONS		
-	---	---

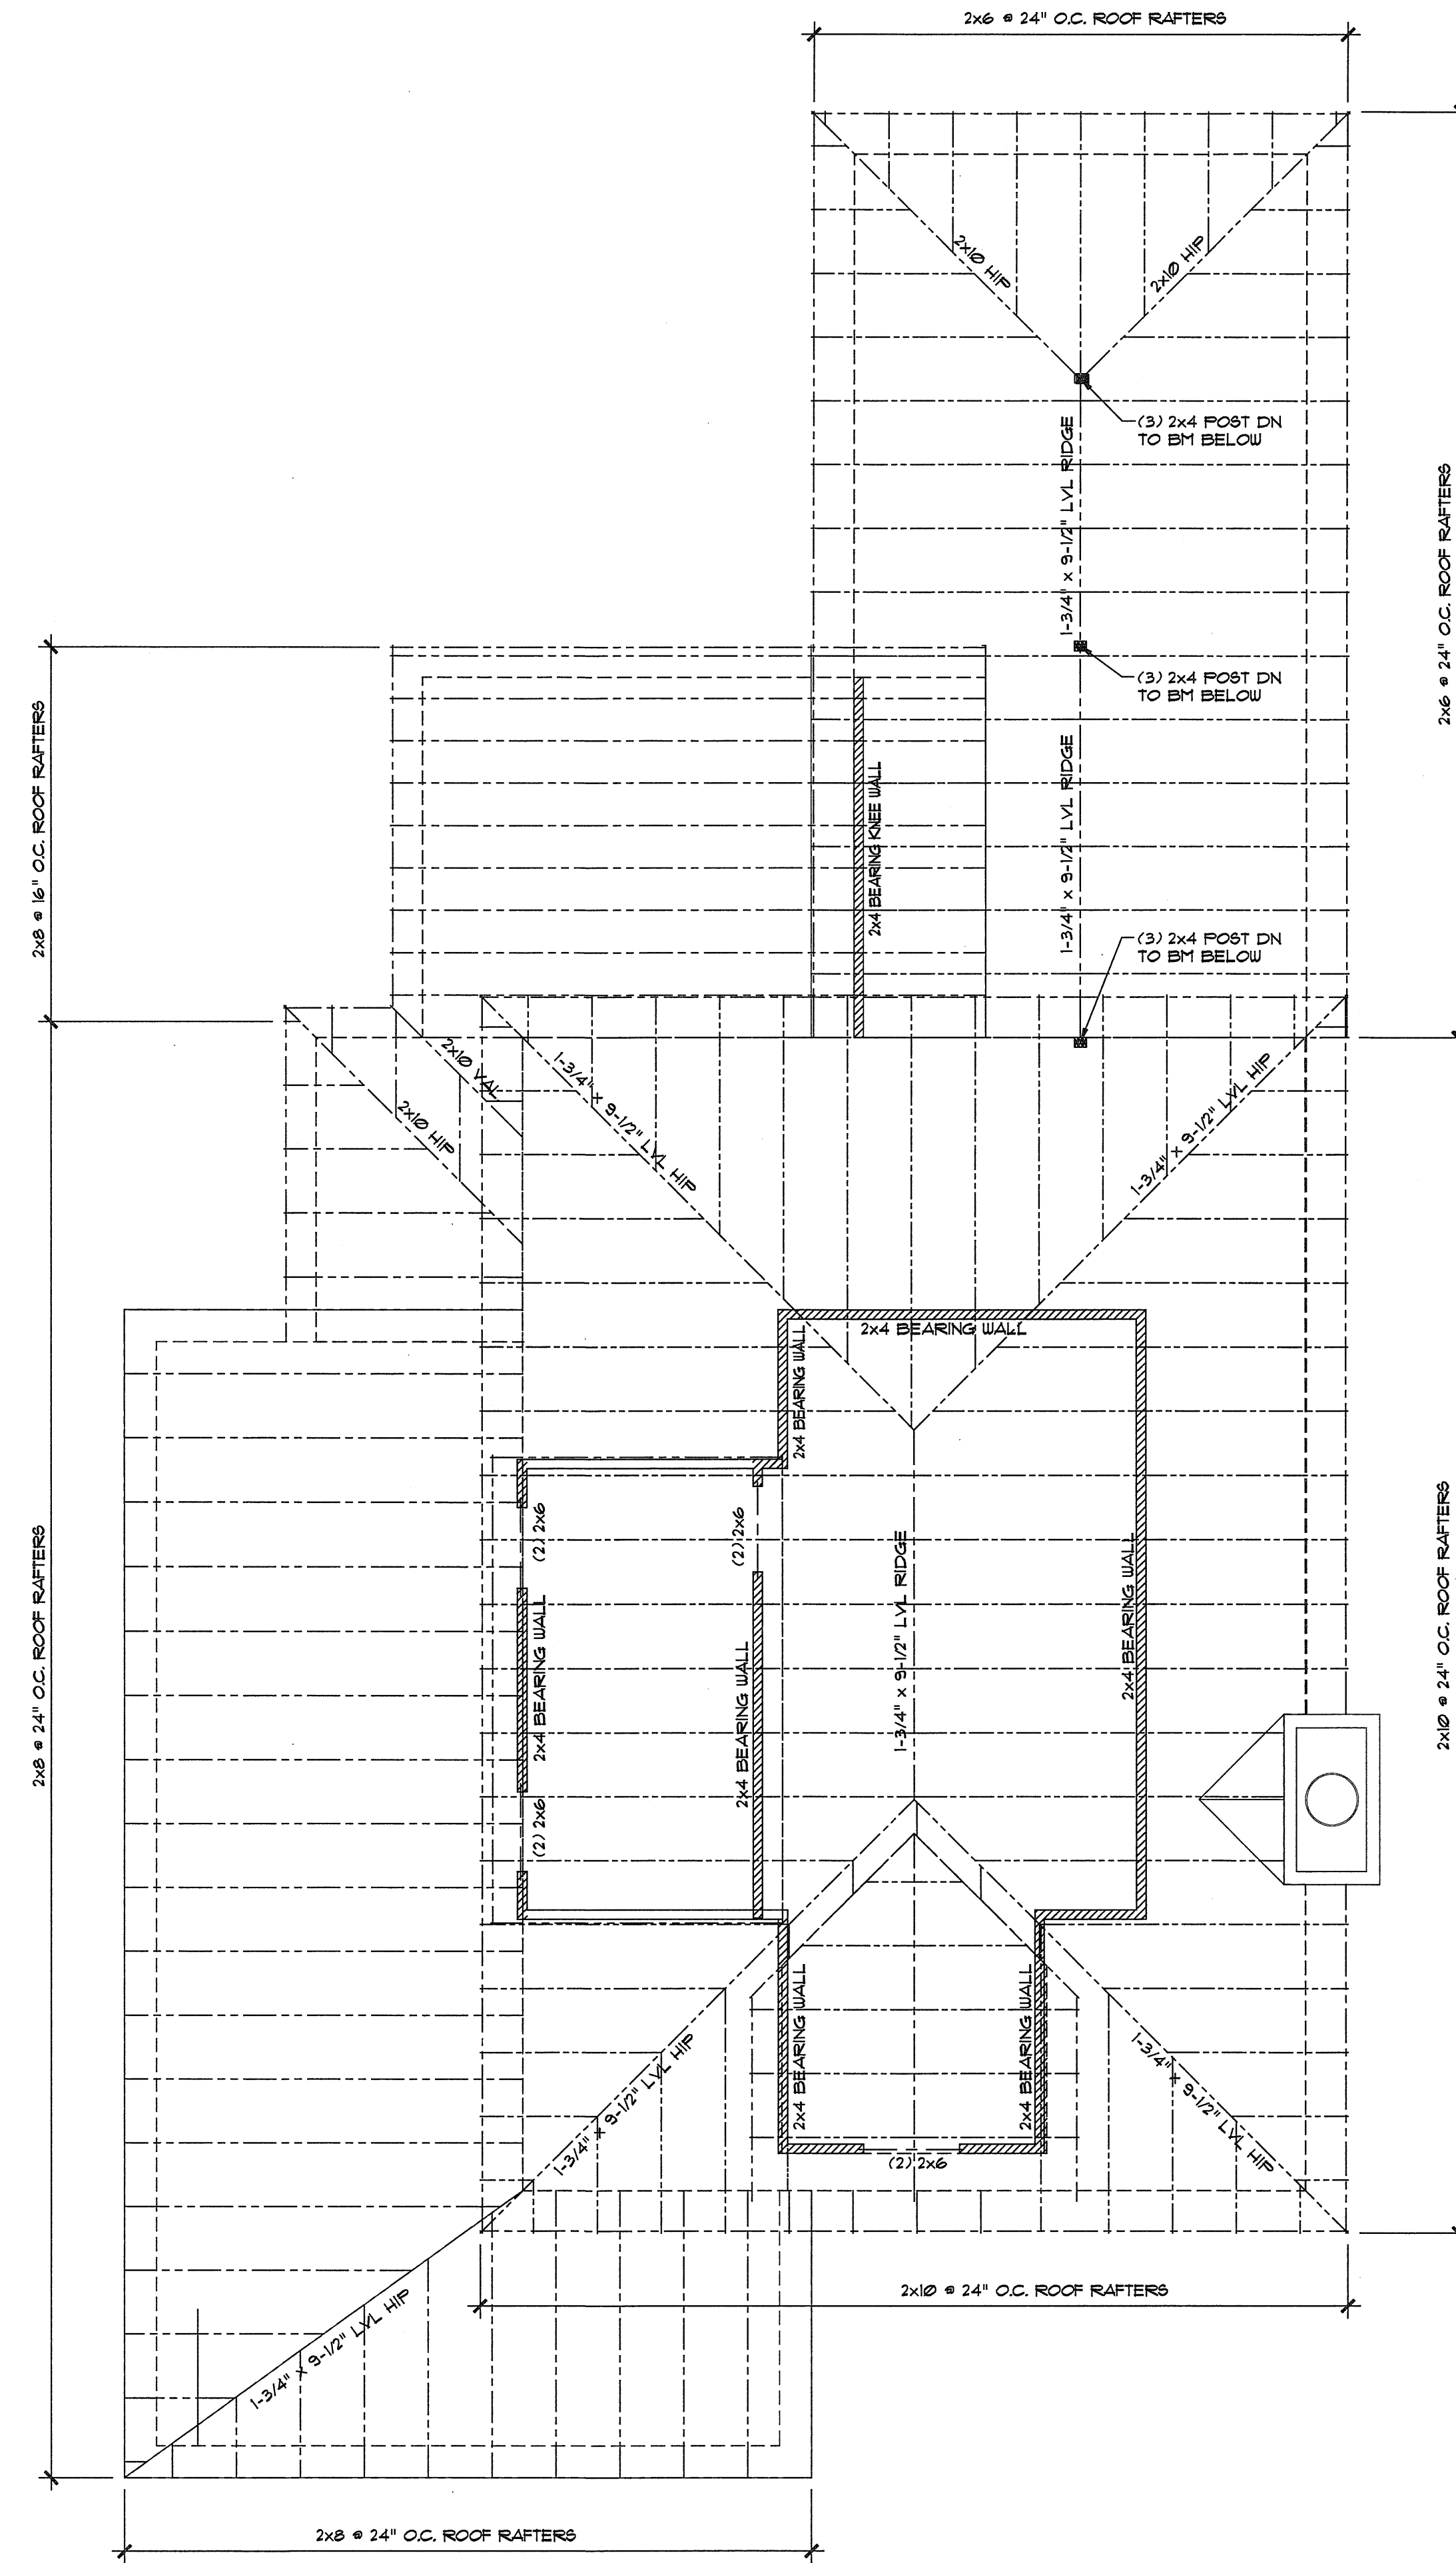

1 ROOF FRAMING PLAN
SCALE: 1/4" = 1'-0"

COPYRIGHT / DISCLAIMER
THIS PLAN IS THE PROPERTY OF HOME DESIGN WORKS. NO PART OF THIS PLAN MAY BE REPRODUCED OR TRANSMITTED IN ANY FORM OR BY ANY MEANS, ELECTRONIC OR MECHANICAL, INCLUDING PHOTOCOPYING, RECORDING, OR BY ANY INFORMATION STORAGE AND RETRIEVAL SYSTEM, WITHOUT THE WRITTEN PERMISSION OF HOME DESIGN WORKS. CONTRACTOR SHALL VERIFY ALL DIMENSIONS AND CONDITIONS ON SITE BEFORE CONSTRUCTION. CONTRACTOR SHALL VERIFY ALL DIMENSIONS AND CONDITIONS ON SITE BEFORE CONSTRUCTION.

HOME DESIGNWORKS, INC.
P.O. BOX 2337
DAVIDSIN, NC 28036

WALNUT ST. HOUSE
WALNUT ST
CHARLOTTE, NC 28036

ROOF FRAMING PLAN
SCALE: 1/4" = 1'-0"

DRAFTING SERVICE PROVIDED BY
ATLANTIC DESIGN SERVICES

1103 SEA BASS LN
WILMINGTON, NC 28409
910-793-5324
atlanticdesignservices.com

